


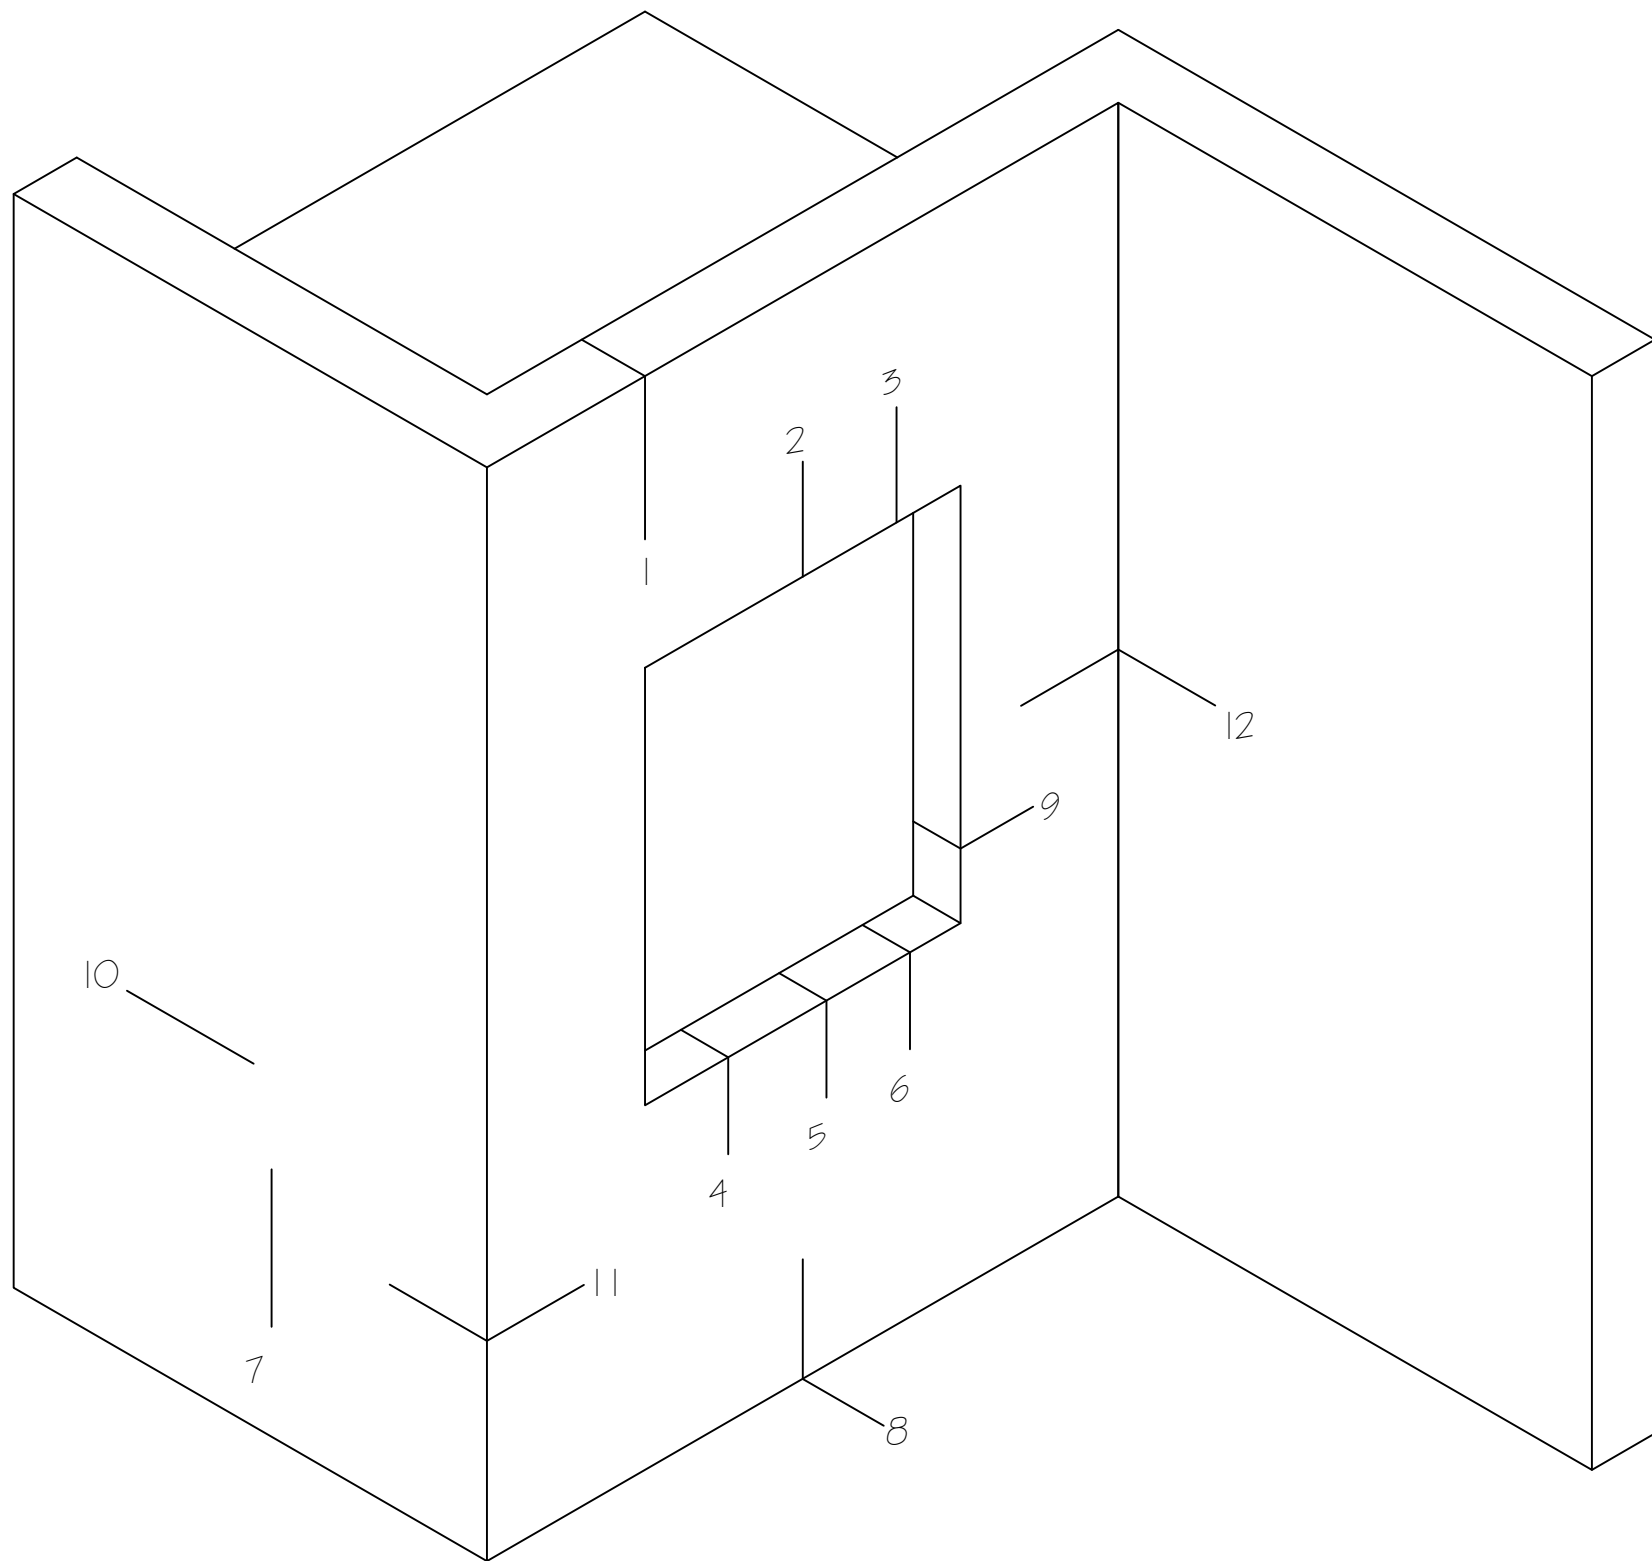

- 1 Parapet section
- 2 Concrete Lintel section
- 3 Steel Lintel section
- 4 Sill section detail with metal flashing
- 5 Sill section detail with Neolith
- 6 Curtain wall sill section detail

- 7 Vertical section
- 8 Base of Wall section
- 9 Jamb section
- 10 Horizontal section
- 11 Outside Corner section
- 12 Inside Corner section

skyline
NEOLITH
NEOLITH by The Size P.I. Camí Fondo, Supoi 8, C/ Dels Ibers 31 12550 Almasora, (Castellon) SPAIN T. +34 673 426 684
NOTE: ALL RIGHTS ARE RESERVED. THIS DRAWING AND ALL INFORMATION CONTAINED HEREIN ARE THE PROPERTY OF THESIZE, AND CANNOT BE COPIED, REPRODUCED, UTILIZED OR MODIFIED IN WHOLE OR IN PART FOR PURPOSES OTHER THAN THOSE FOR WHICH THE DRAWING HAS BEEN ISSUED. FAILURE TO COMPLY WITH THE ABOVE WILL RESULT IN TAKING LEGAL ACTION TO PROTECT THE RIGHTS OF CONSOLIDATED CONSULTANTS. IT IS FORBIDDEN TO USE THE CAD FILES TO CHANGE OR / AND MODIFY THE DESIGN WITHOUT WRITTEN APPROVAL FROM THESIZE. TODOS LOS DERECHOS RESERVADOS. LA PRESENTE INFORMACIÓN TÉCNICA EXPUESTA ES PROPIEDAD DE THESIZE, NO PUDIENDO SER COPIADA, REPRODUCIDA, UTILIZADA O MODIFICADA EN PARTE O EN SU TOTALIDAD SIN SU CONSENTIMIENTO. EN CASO DE PRODURSE SE PODRÁN LLEVAR A CABO LAS PERTINENTES ACTUACIONES LEGALES. QUEDA PROHIBIDO EL USO DEL ARCHIVO AUTOCAD PARA CAMBIAR O MODIFICAR EL DIBUJO SIN EL CONSENTIMIENTO ESCRITO POR PARTE DE THESIZE.
PROJECT
Strongfix System Details
DRAWIN NAME
Detail Index
ESCALE: -
DRAWIN NUMBER
000

NOTE:

ALL RIGHTS ARE RESERVED. THIS DRAWING AND ALL INFORMATION CONTAINED HEREIN ARE THE PROPERTY OF THESIZE, AND CANNOT BE COPIED, REPRODUCED, UTILIZED OR MODIFIED IN WHOLE OR IN PART FOR PURPOSES OTHER THAN THOSE FOR WHICH THE DRAWING HAS BEEN ISSUED. FAILURE TO COMPLY WITH THE ABOVE WILL RESULT IN TAKING LEGAL ACTION TO PROTECT THE RIGHTS OF CONSOLIDATED CONSULTANTS.

IT IS FORBIDDEN TO USE THE CAD FILES TO CHANGE OR / AND MODIFY THE DESIGN WITHOUT WRITTEN APPROVAL FROM THESIZE.

TODOS LOS DERECHOS RESERVADOS. LA PRESENTE INFORMACIÓN TÉCNICA EXPUESTA ES PROPIEDAD DE THESIZE, NO PUDIENDO SER COPIADA, REPRODUCIDA, UTILIZADA O MODIFICADA EN PARTE O EN SU TOTALIDAD SIN SU CONSENTIMIENTO. EN CASO DE PRODURSE SE PODRÁN LLEVAR A CABO LAS PERTINENTES ACTUACIONES LEGALES.

QUEDA PROHIBIDO EL USO DEL ARCHIVO AUTOCAD PARA CAMBIAR O MODIFICAR EL DIBUJO SIN EL CONSENTIMIENTO ESCRITO POR PARTE DE THESIZE.

PROJECT

Strongfix System Details


DRAWIN NAME


Parapet Section Detail

ESCALE: 3" = 1'-0"


DRAWIN NUMBER

001

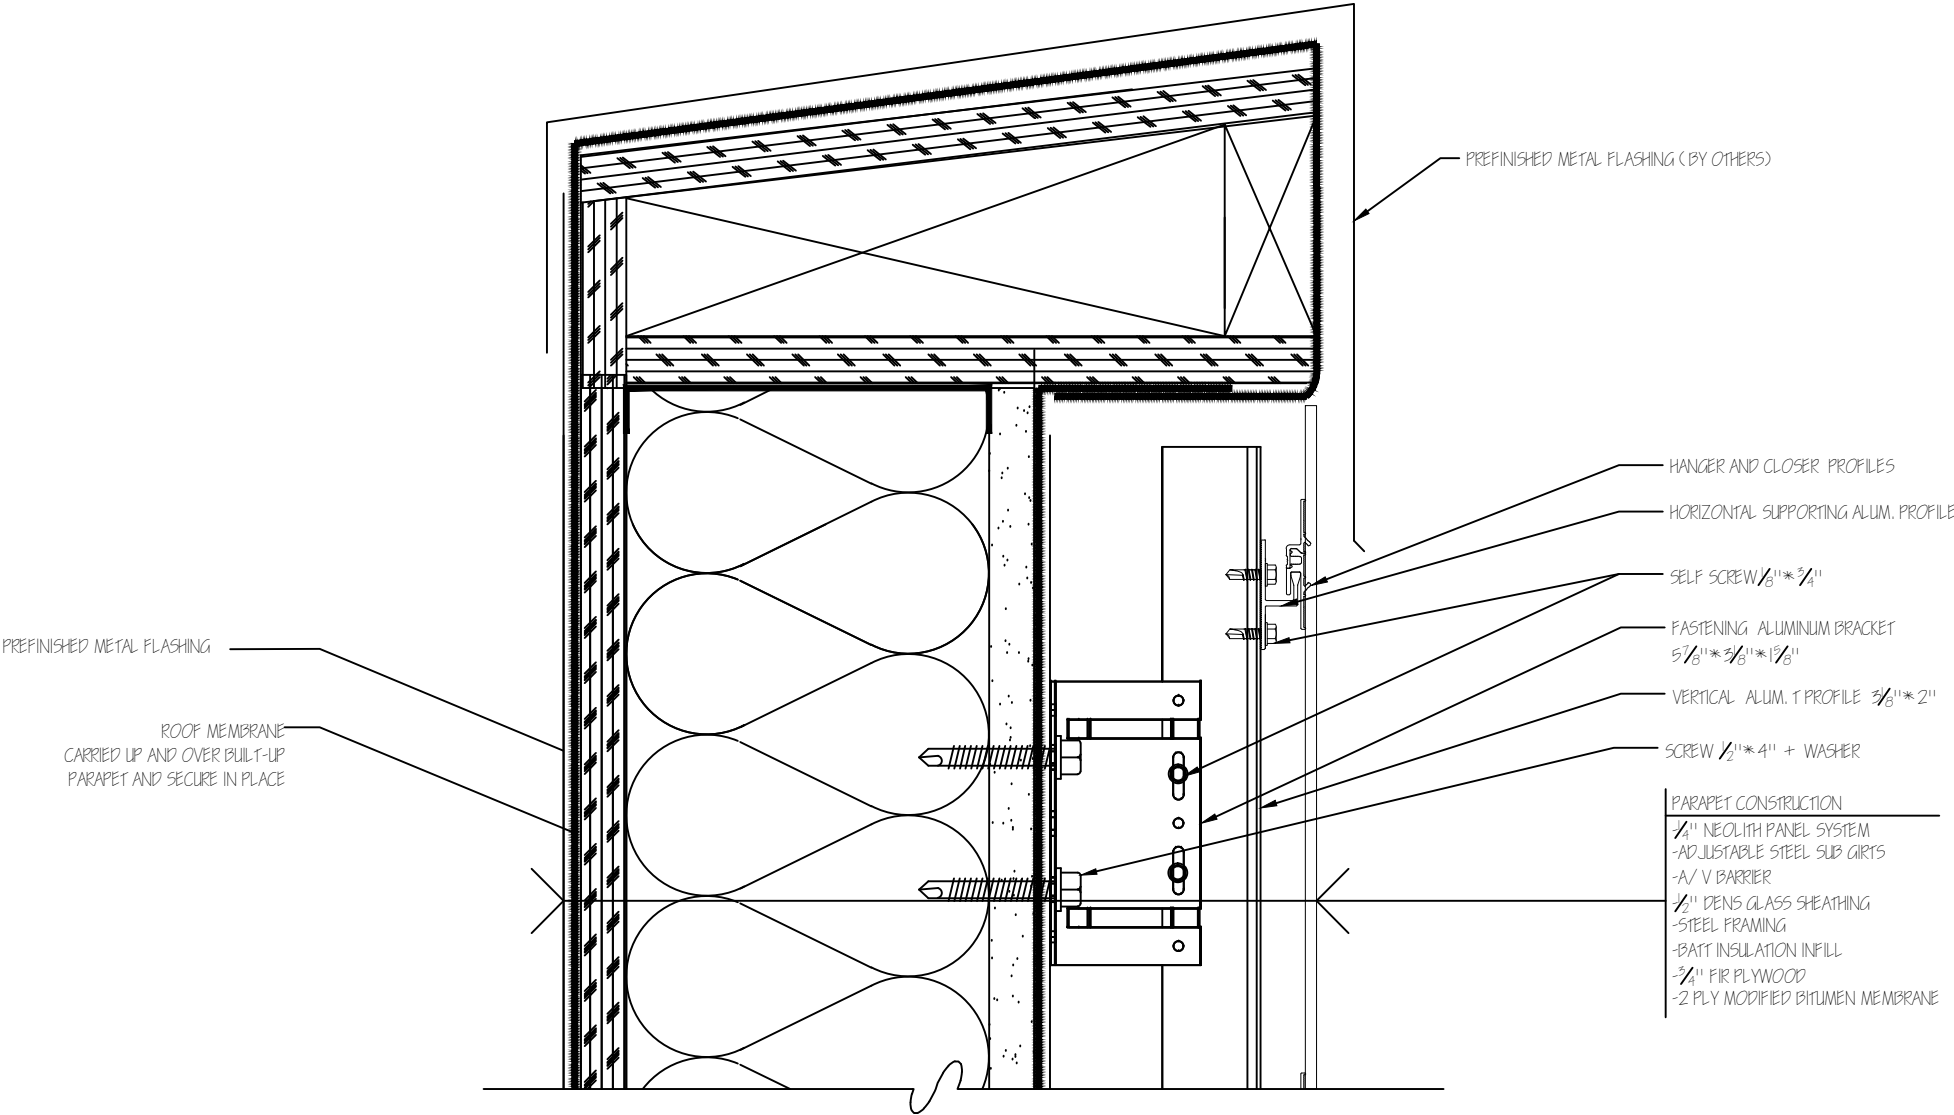

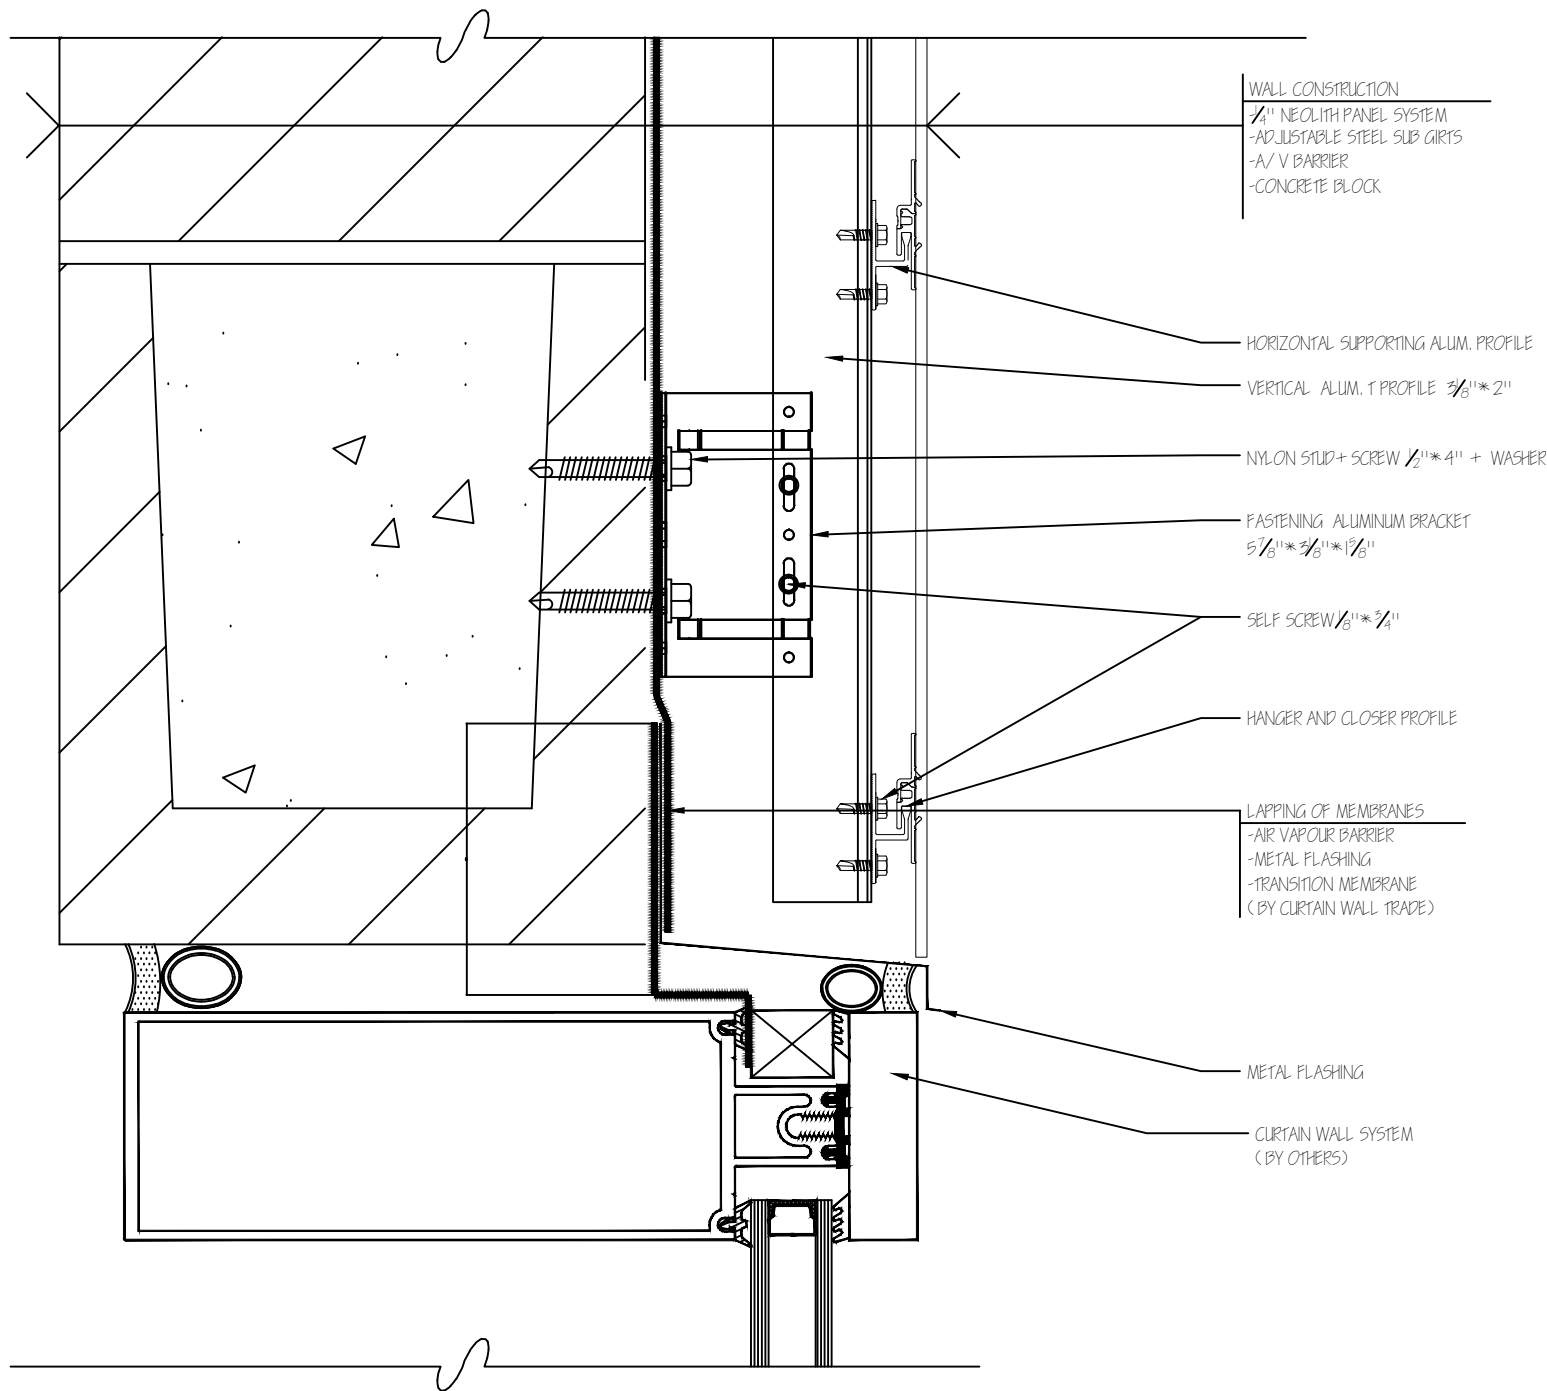

skyline	
NEOLITH	
NEOLITH by The Size	
P.I. Camí Fondo, Supoi 8, C/ Dels Ibers 31 12550 Almasora, (Castellon) SPAIN T. +34 673 426 684	
NOTE:	
ALL RIGHTS ARE RESERVED. THIS DRAWING AND ALL INFORMATION CONTAINED HEREIN ARE THE PROPERTY OF THESIZE, AND CANNOT BE COPIED, REPRODUCED, UTILIZED OR MODIFIED IN WHOLE OR IN PART FOR PURPOSES OTHER THAN THOSE FOR WHICH THE DRAWING HAS BEEN ISSUED. FAILURE TO COMPLY WITH THE ABOVE WILL RESULT IN TAKING LEGAL ACTION TO PROTECT THE RIGHTS OF CONSOLIDATED CONSULTANTS. IT IS FORBIDDEN TO USE THE CAD FILES TO CHANGE OR / AND MODIFY THE DESIGN WITHOUT WRITTEN APPROVAL FROM THESIZE. TODOS LOS DERECHOS RESERVADOS. LA PRESENTE INFORMACIÓN TÉCNICA EXPUESTA ES PROPIEDAD DE THESIZE, NO PUDIENDO SER COPIADA, REPRODUCIDA, UTILIZADA O MODIFICADA EN PARTE O EN SU TOTALIDAD SIN SU CONSENTIMIENTO. EN CASO DE PRODURSE SE PODRÁN LLEVAR A CABO LAS PERTINENTES ACTUACIONES LEGALES. QUEDA PROHIBIDO EL USO DEL ARCHIVO AUTOCAD PARA CAMBIAR O MODIFICAR EL DIBUJO SIN EL CONSENTIMIENTO ESCRITO POR PARTE DE THESIZE.	
PROJECT	
Strongfix System Details	
DRAWIN NAME	
Concrete lintel Section Detail	
ESCALE:	3" = 1'-0"
DRAWIN NUMBER	
002	

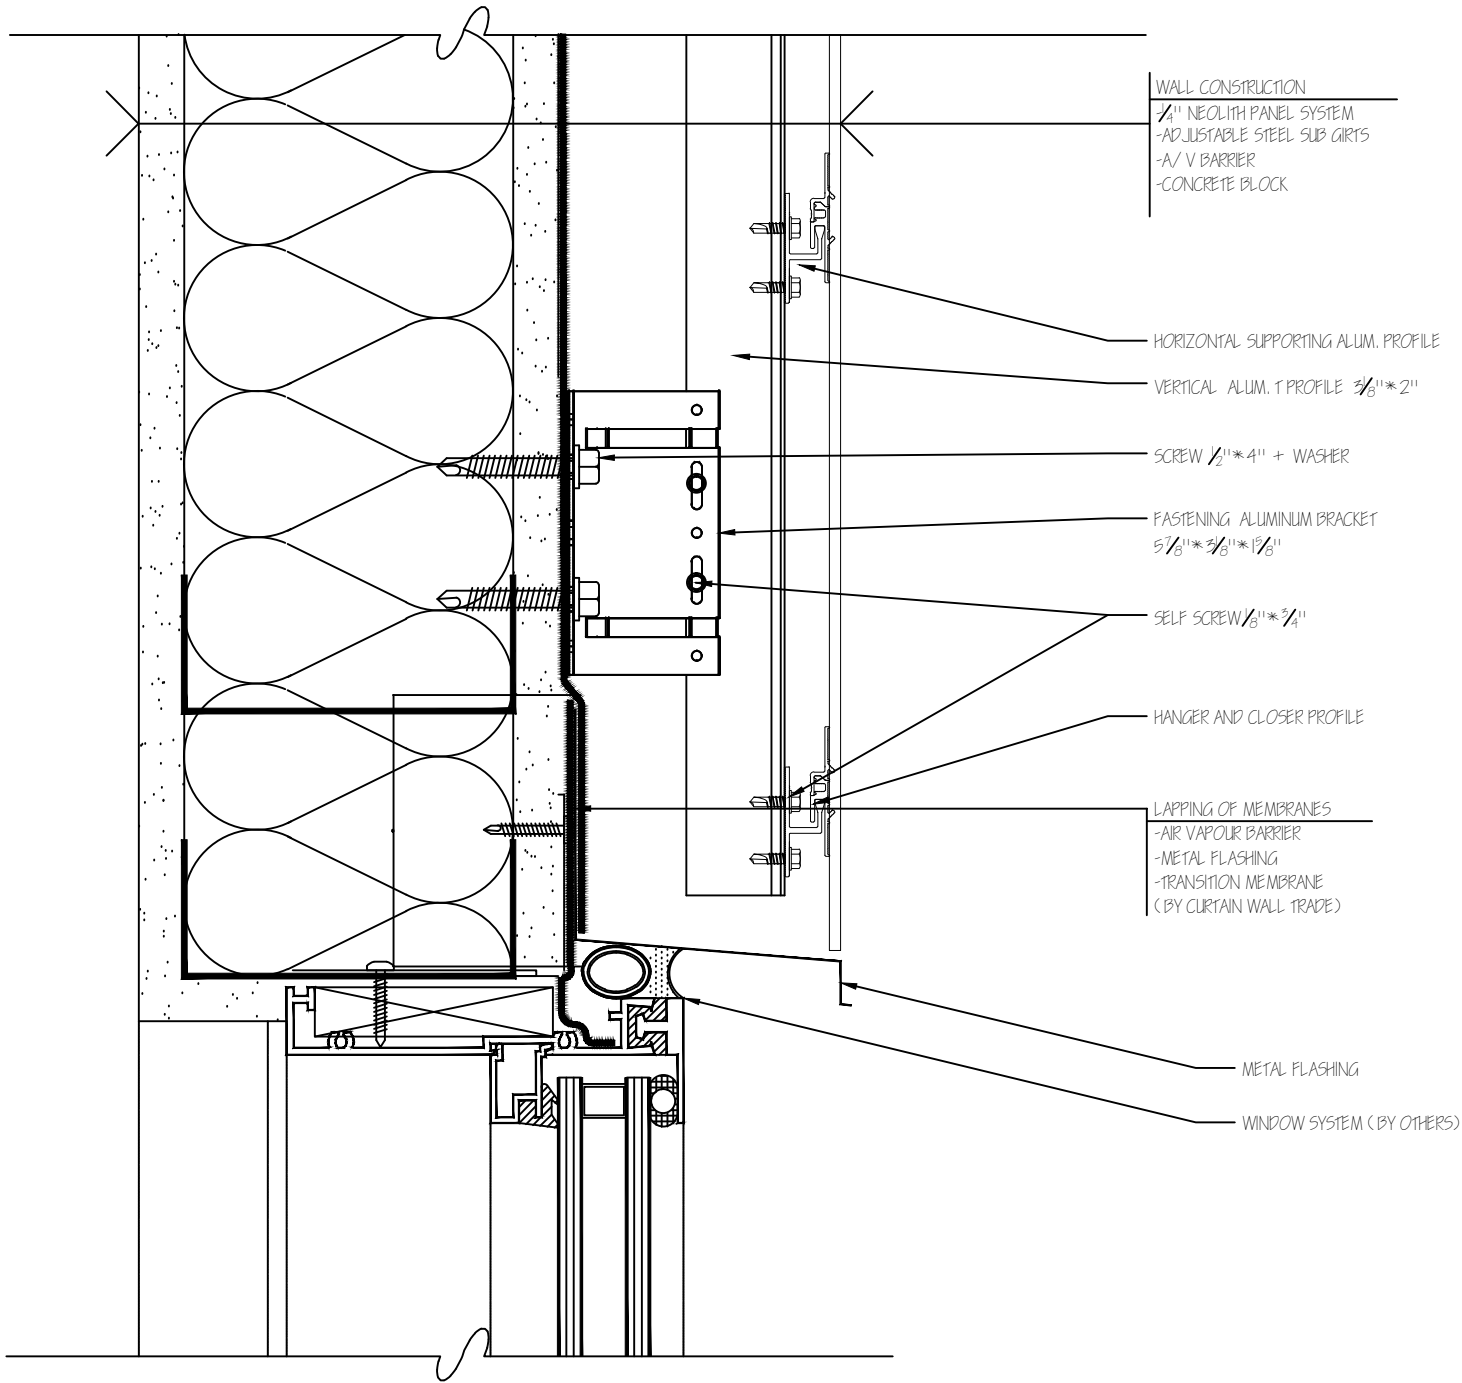

skyline

NEOLITH

NEOLITH by The Size

P.I. Camí Fondo, Supoi 8, C/ Dels Ibers 31
12550 Almasora, (Castellon) SPAIN
T. +34 673 426 684

NOTE:

ALL RIGHTS ARE RESERVED. THIS DRAWING AND ALL INFORMATION CONTAINED HEREIN ARE THE PROPERTY OF THESIZE, AND CANNOT BE COPIED, REPRODUCED, UTILIZED OR MODIFIED IN WHOLE OR IN PART FOR PURPOSES OTHER THAN THOSE FOR WHICH THE DRAWING HAS BEEN ISSUED. FAILURE TO COMPLY WITH THE ABOVE WILL RESULT IN TAKING LEGAL ACTION TO PROTECT THE RIGHTS OF CONSOLIDATED CONSULTANTS.

IT IS FORBIDDEN TO USE THE CAD FILES TO CHANGE OR / AND MODIFY THE DESIGN WITHOUT WRITTEN APPROVAL FROM THESIZE.

TODOS LOS DERECHOS RESERVADOS. LA PRESENTE INFORMACIÓN TÉCNICA EXPUESTA ES PROPIEDAD DE THESIZE, NO PUDIENDO SER COPIADA, REPRODUCIDA, UTILIZADA O MODIFICADA EN PARTE O EN SU TOTALIDAD SIN SU CONSENTIMIENTO. EN CASO DE PRODURSE SE PODRÁN LLEVAR A CABO LAS PERTINENTES ACTUACIONES LEGALES.

QUEDA PROHIBIDO EL USO DEL ARCHIVO AUTOCAD PARA CAMBIAR O MODIFICAR EL DIBUJO SIN EL CONSENTIMIENTO ESCRITO POR PARTE DE THESIZE.

PROJECT

Strongfix System Details


DRAWIN NAME

Steel lintel Section
Detail


ESCALE: 3" = 1'-0"

DRAWIN NUMBER

003

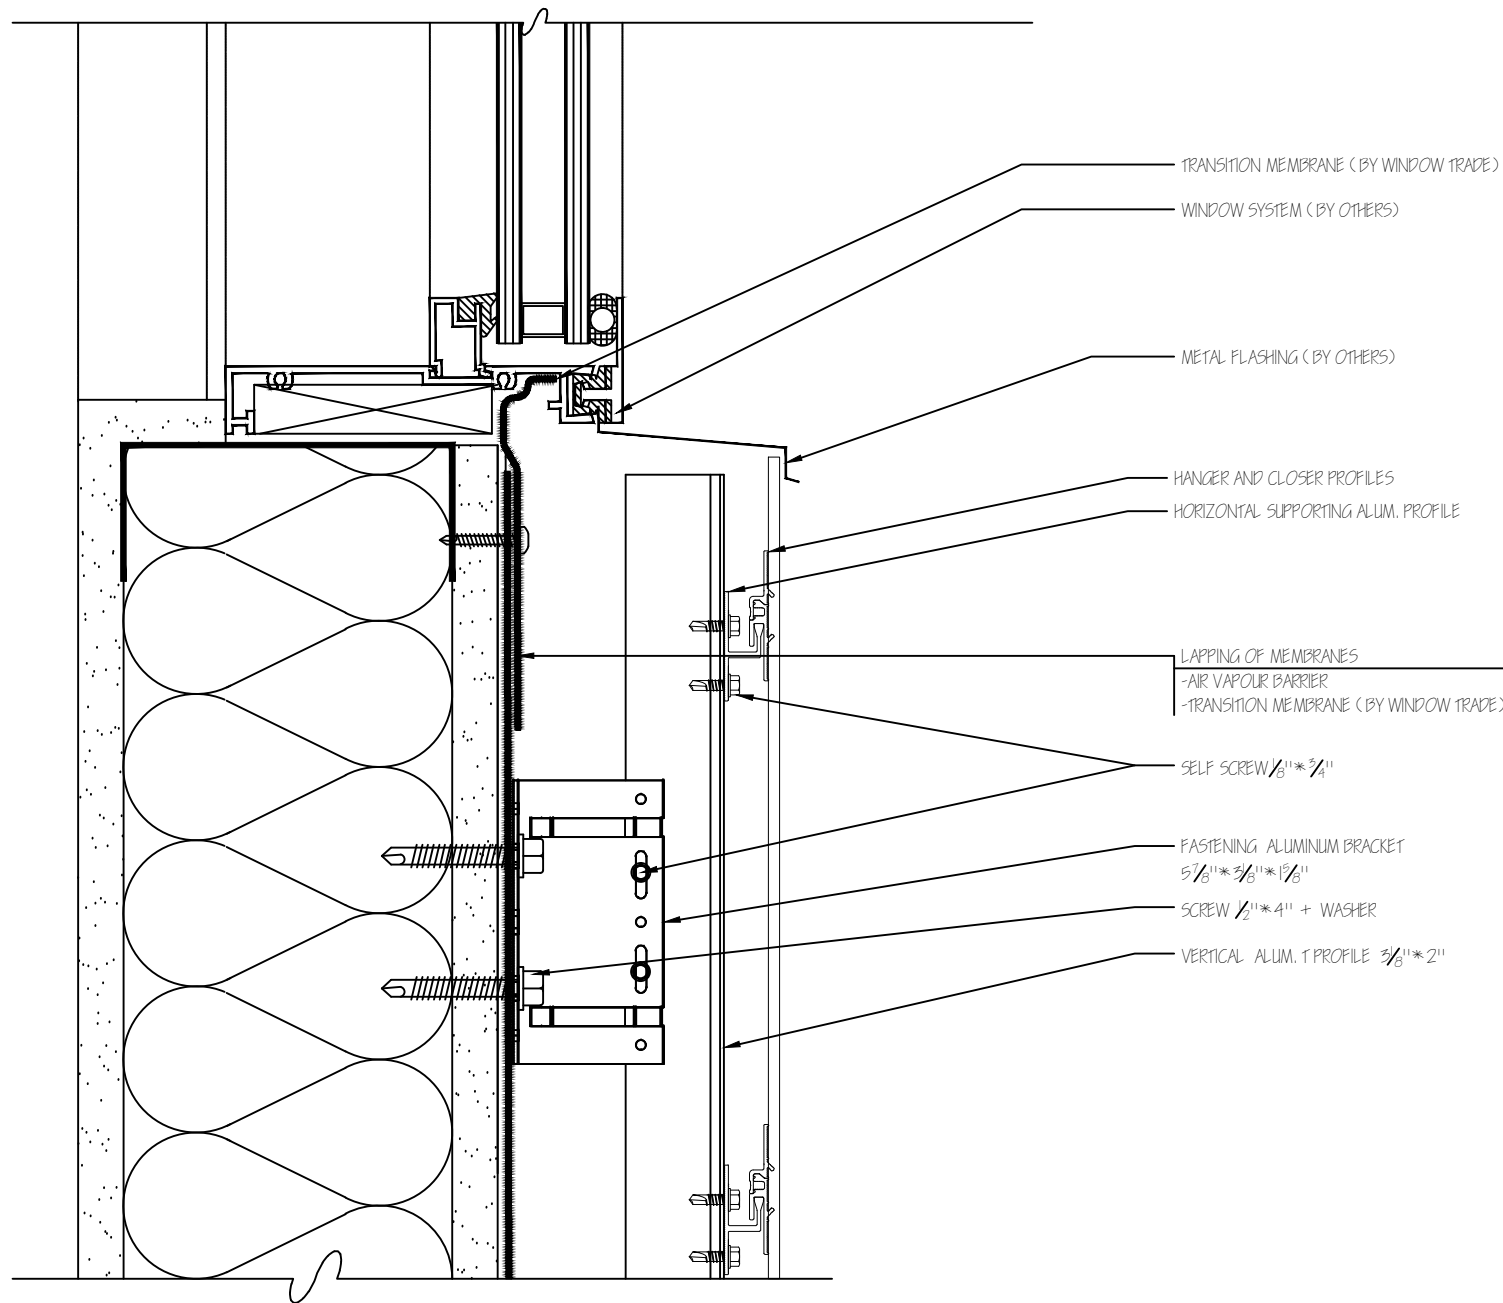

skyline	
NEOLITH	
NEOLITH by The Size	
P.I. Camí Fondo, Supoi 8, C/ Dels Ibers 31 12550 Almasora, (Castellon) SPAIN T. +34 673 426 684	
NOTE:	
ALL RIGHTS ARE RESERVED. THIS DRAWING AND ALL INFORMATION CONTAINED HEREIN ARE THE PROPERTY OF THESIZE, AND CANNOT BE COPIED, REPRODUCED, UTILIZED OR MODIFIED IN WHOLE OR IN PART FOR PURPOSES OTHER THAN THOSE FOR WHICH THE DRAWING HAS BEEN ISSUED. FAILURE TO COMPLY WITH THE ABOVE WILL RESULT IN TAKING LEGAL ACTION TO PROTECT THE RIGHTS OF CONSOLIDATED CONSULTANTS.	
IT IS FORBIDDEN TO USE THE CAD FILES TO CHANGE OR / AND MODIFY THE DESIGN WITHOUT WRITTEN APPROVAL FROM THESIZE.	
TODOS LOS DERECHOS RESERVADOS. LA PRESENTE INFORMACIÓN TÉCNICA EXPUESTA ES PROPIEDAD DE THESIZE, NO PUDIENDO SER COPIADA, REPRODUCIDA, UTILIZADA O MODIFICADA EN PARTE O EN SU TOTALIDAD SIN SU CONSENTIMIENTO. EN CASO DE PRODURSE SE PODRÁN LLEVAR A CABO LAS PERTINENTES ACTUACIONES LEGALES.	
QUEDA PROHIBIDO EL USO DEL ARCHIVO AUTOCAD PARA CAMBIAR O MODIFICAR EL DIBUJO SIN EL CONSENTIMIENTO ESCRITO POR PARTE DE THESIZE.	
PROJECT	
Strongfix System Details	
DRAWIN NAME	
Sill Section Detail with metal flashing	
ESCALE: 3" = 1'-0"	
DRAWIN NUMBER	
004	

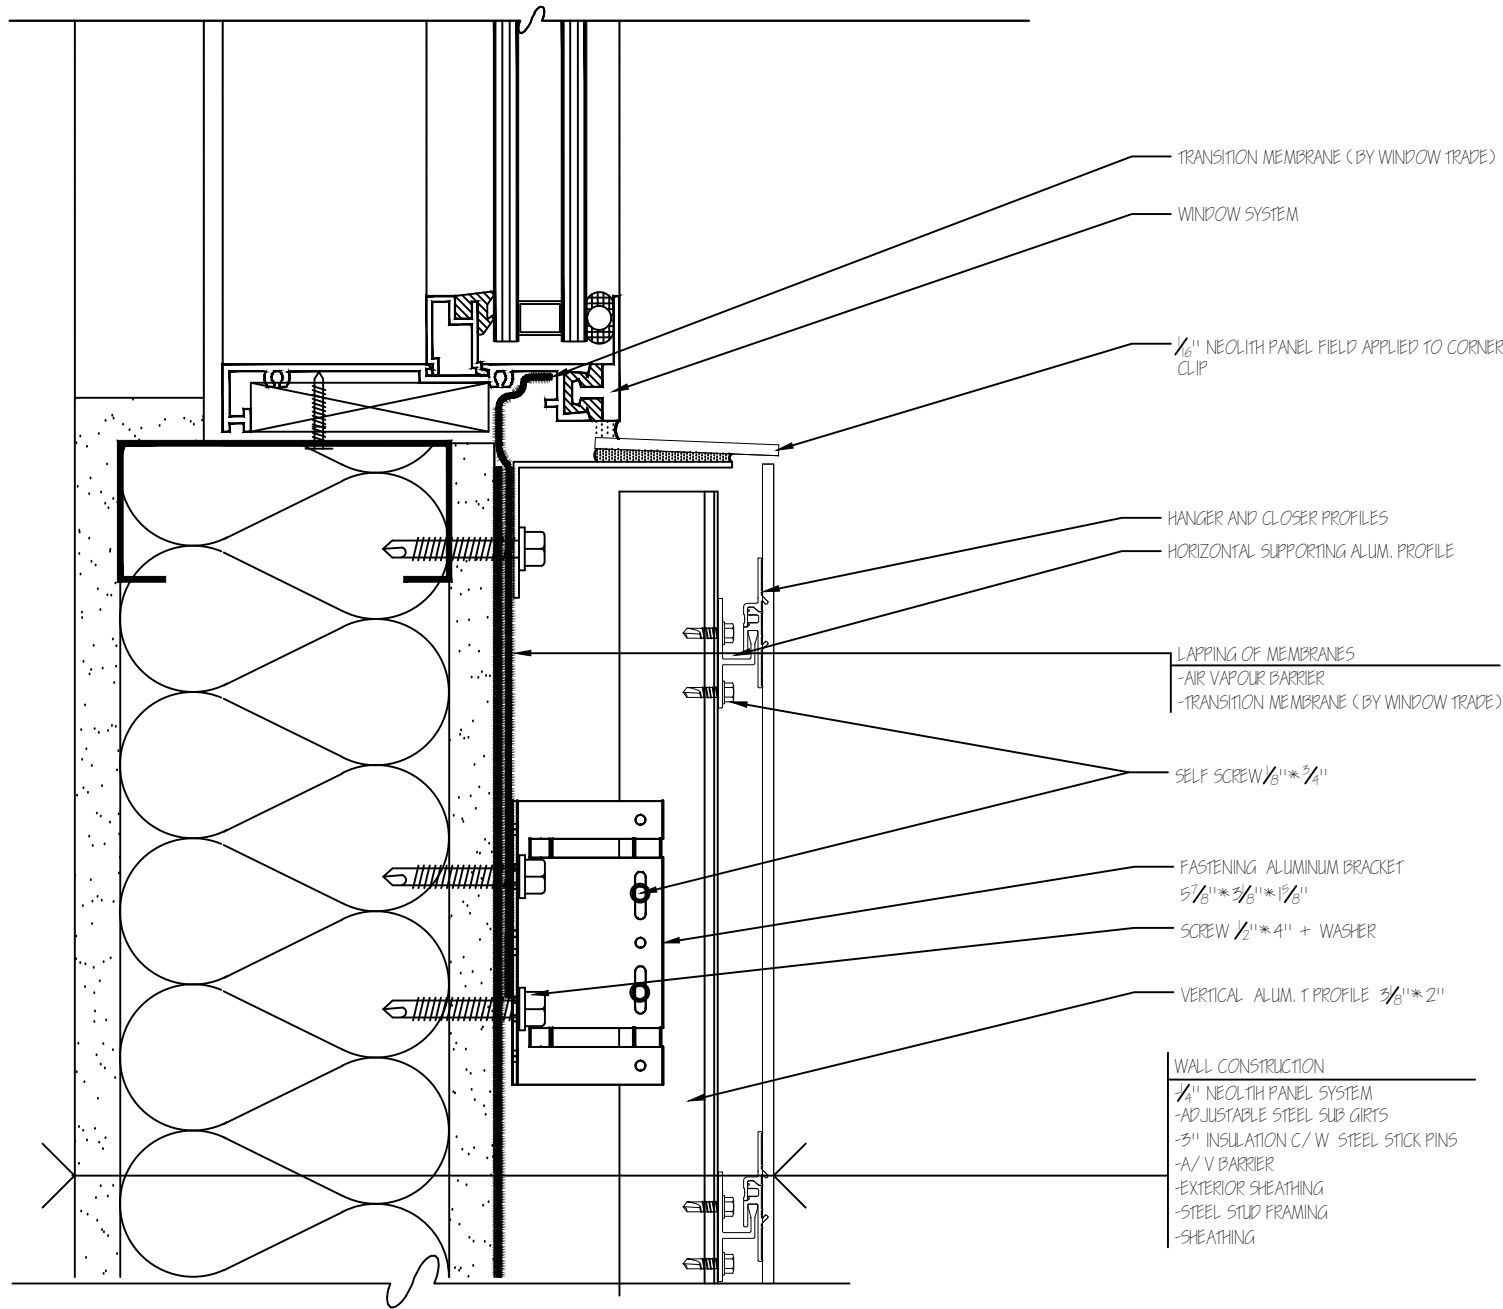

skyline

NEOLITH

NEOLITH by The Size

P.I. Camí Fondo, Supoi 8, C/ Dels Ibers 31
12550 Almasora, (Castellon) SPAIN
T. +34 673 426 684

NOTE:

ALL RIGHTS ARE RESERVED. THIS DRAWING AND ALL INFORMATION CONTAINED HEREIN ARE THE PROPERTY OF THESIZE, AND CANNOT BE COPIED, REPRODUCED, UTILIZED OR MODIFIED IN WHOLE OR IN PART FOR PURPOSES OTHER THAN THOSE FOR WHICH THE DRAWING HAS BEEN ISSUED. FAILURE TO COMPLY WITH THE ABOVE WILL RESULT IN TAKING LEGAL ACTION TO PROTECT THE RIGHTS OF CONSOLIDATED CONSULTANTS.

IT IS FORBIDDEN TO USE THE CAD FILES TO CHANGE OR / AND MODIFY THE DESIGN WITHOUT WRITTEN APPROVAL FROM THESIZE.

TODOS LOS DERECHOS RESERVADOS. LA PRESENTE INFORMACIÓN TÉCNICA EXPUESTA ES PROPIEDAD DE THESIZE, NO PUDIENDO SER COPIADA, REPRODUCIDA, UTILIZADA O MODIFICADA EN PARTE O EN SU TOTALIDAD SIN SU CONSENTIMIENTO. EN CASO DE PRODURSE SE PODRÁN LLEVAR A CABO LAS PERTINENTES ACTUACIONES LEGALES.

QUEDA PROHIBIDO EL USO DEL ARCHIVO AUTOCAD PARA CAMBIAR O MODIFICAR EL DIBUJO SIN EL CONSENTIMIENTO ESCRITO POR PARTE DE THESIZE.

PROJECT

Strongfix System Details

DRAWIN NAME

Sill Section Detail
with Neolith

ESCALE: 3" = 1'-0"

DRAWIN NUMBER

005

NOTE:

ALL RIGHTS ARE RESERVED. THIS DRAWING AND ALL INFORMATION CONTAINED HEREIN ARE THE PROPERTY OF THESIZE, AND CANNOT BE COPIED, REPRODUCED, UTILIZED OR MODIFIED IN WHOLE OR IN PART FOR PURPOSES OTHER THAN THOSE FOR WHICH THE DRAWING HAS BEEN ISSUED. FAILURE TO COMPLY WITH THE ABOVE WILL RESULT IN TAKING LEGAL ACTION TO PROTECT THE RIGHTS OF CONSOLIDATED CONSULTANTS.

IT IS FORBIDDEN TO USE THE CAD FILES TO CHANGE OR / AND MODIFY THE DESIGN WITHOUT WRITTEN APPROVAL FROM THESIZE.

TODOS LOS DERECHOS RESERVADOS. LA PRESENTE INFORMACIÓN TÉCNICA EXPUESTA ES PROPIEDAD DE THESIZE, NO PUDIENDO SER COPIADA, REPRODUCIDA, UTILIZADA O MODIFICADA EN PARTE O EN SU TOTALIDAD SIN SU CONSENTIMIENTO. EN CASO DE PRODURSE SE PODRÁN LLEVAR A CABO LAS PERTINENTES ACTUACIONES LEGALES.

QUEDA PROHIBIDO EL USO DEL ARCHIVO AUTOCAD PARA CAMBIAR O MODIFICAR EL DIBUJO SIN EL CONSENTIMIENTO ESCRITO POR PARTE DE THESIZE.

PROJECT

Strongfix System Details


DRAWIN NAME


Curtain Wall Sill
Section Detail

ESCALE: 3" = 1'-0"

DRAWIN NUMBER

006

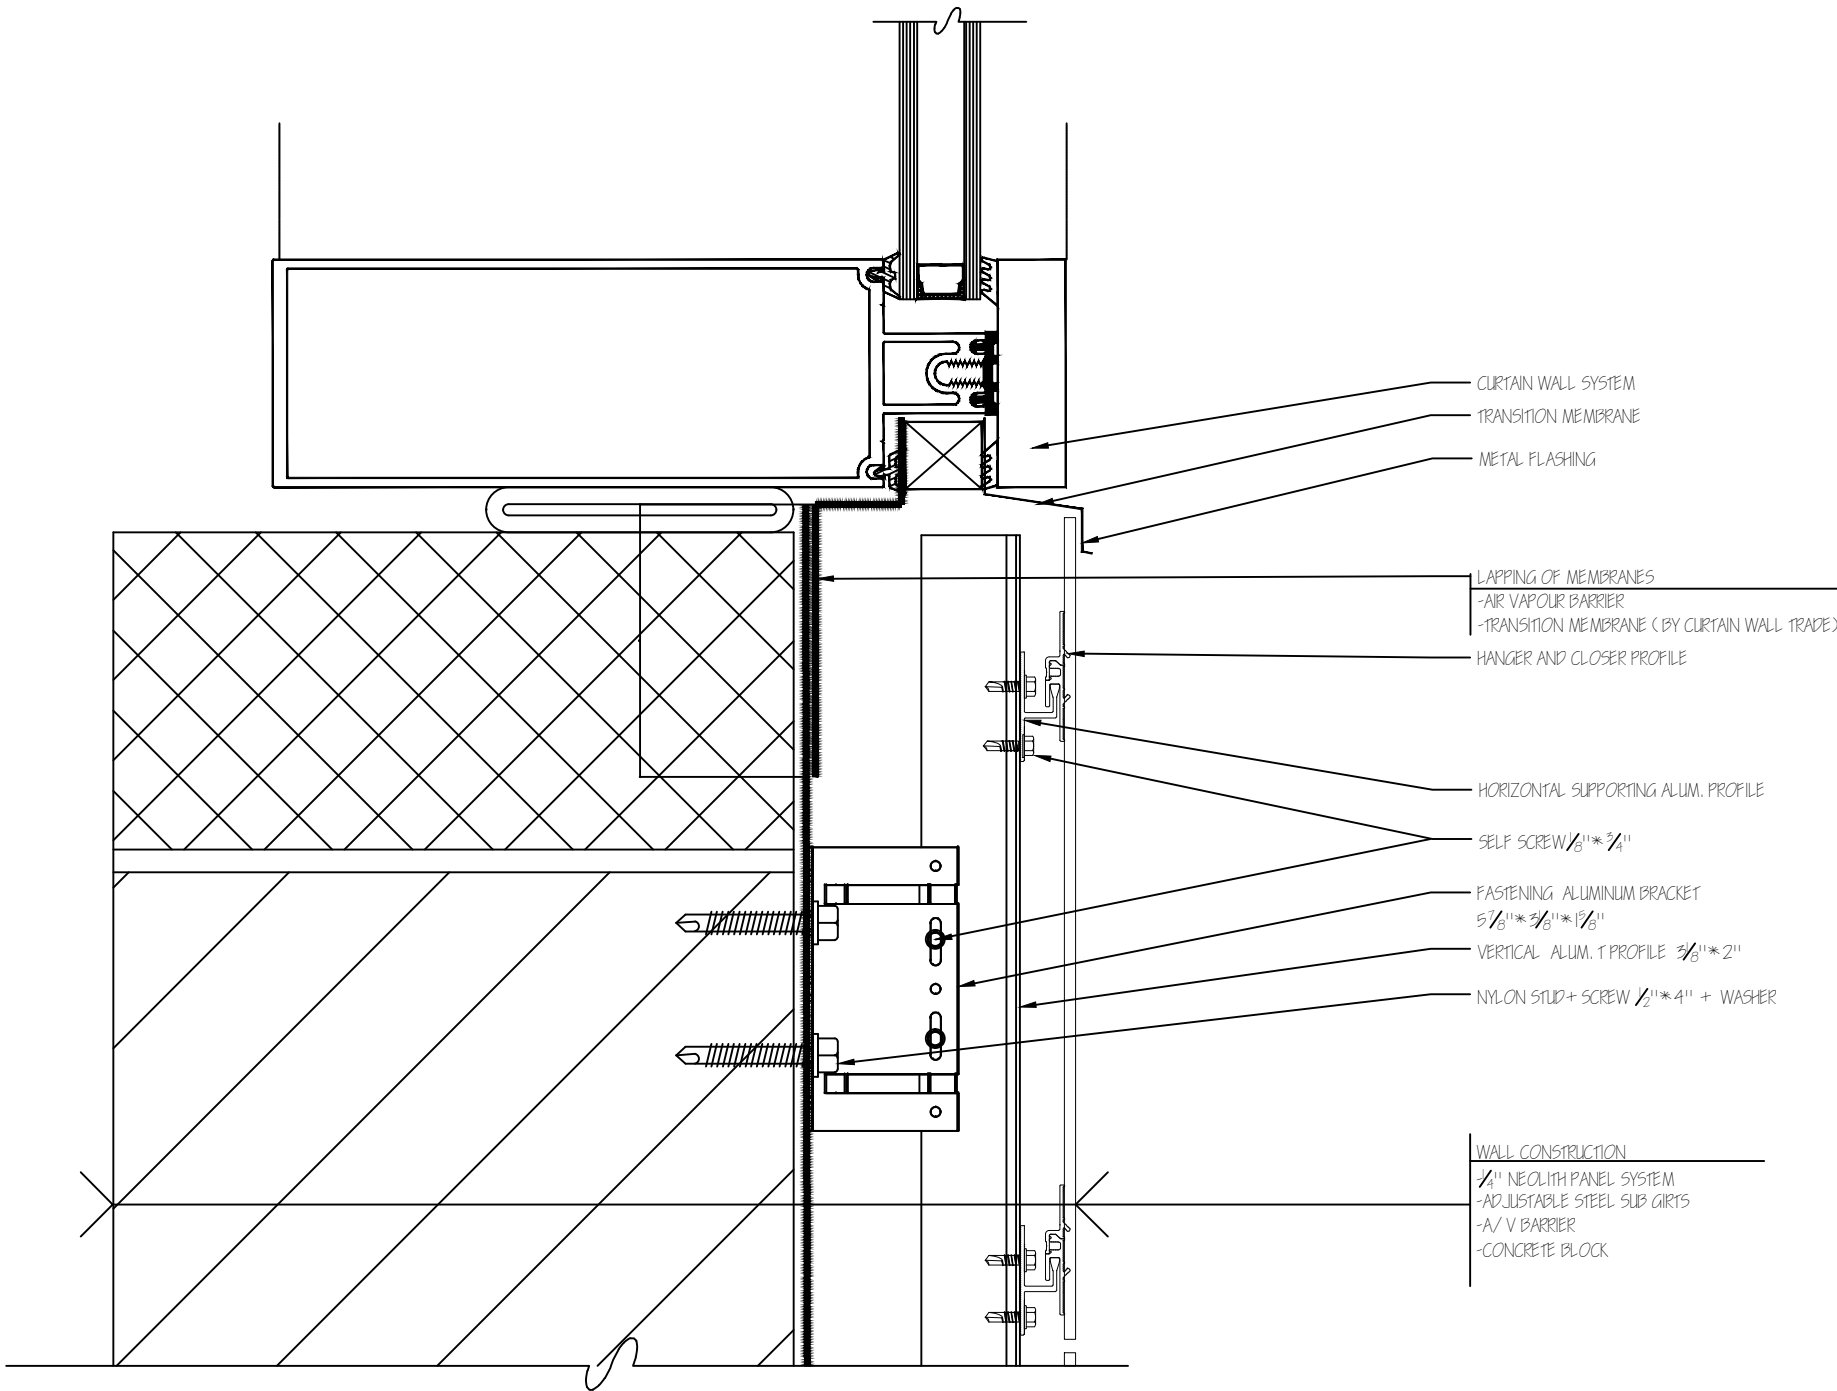

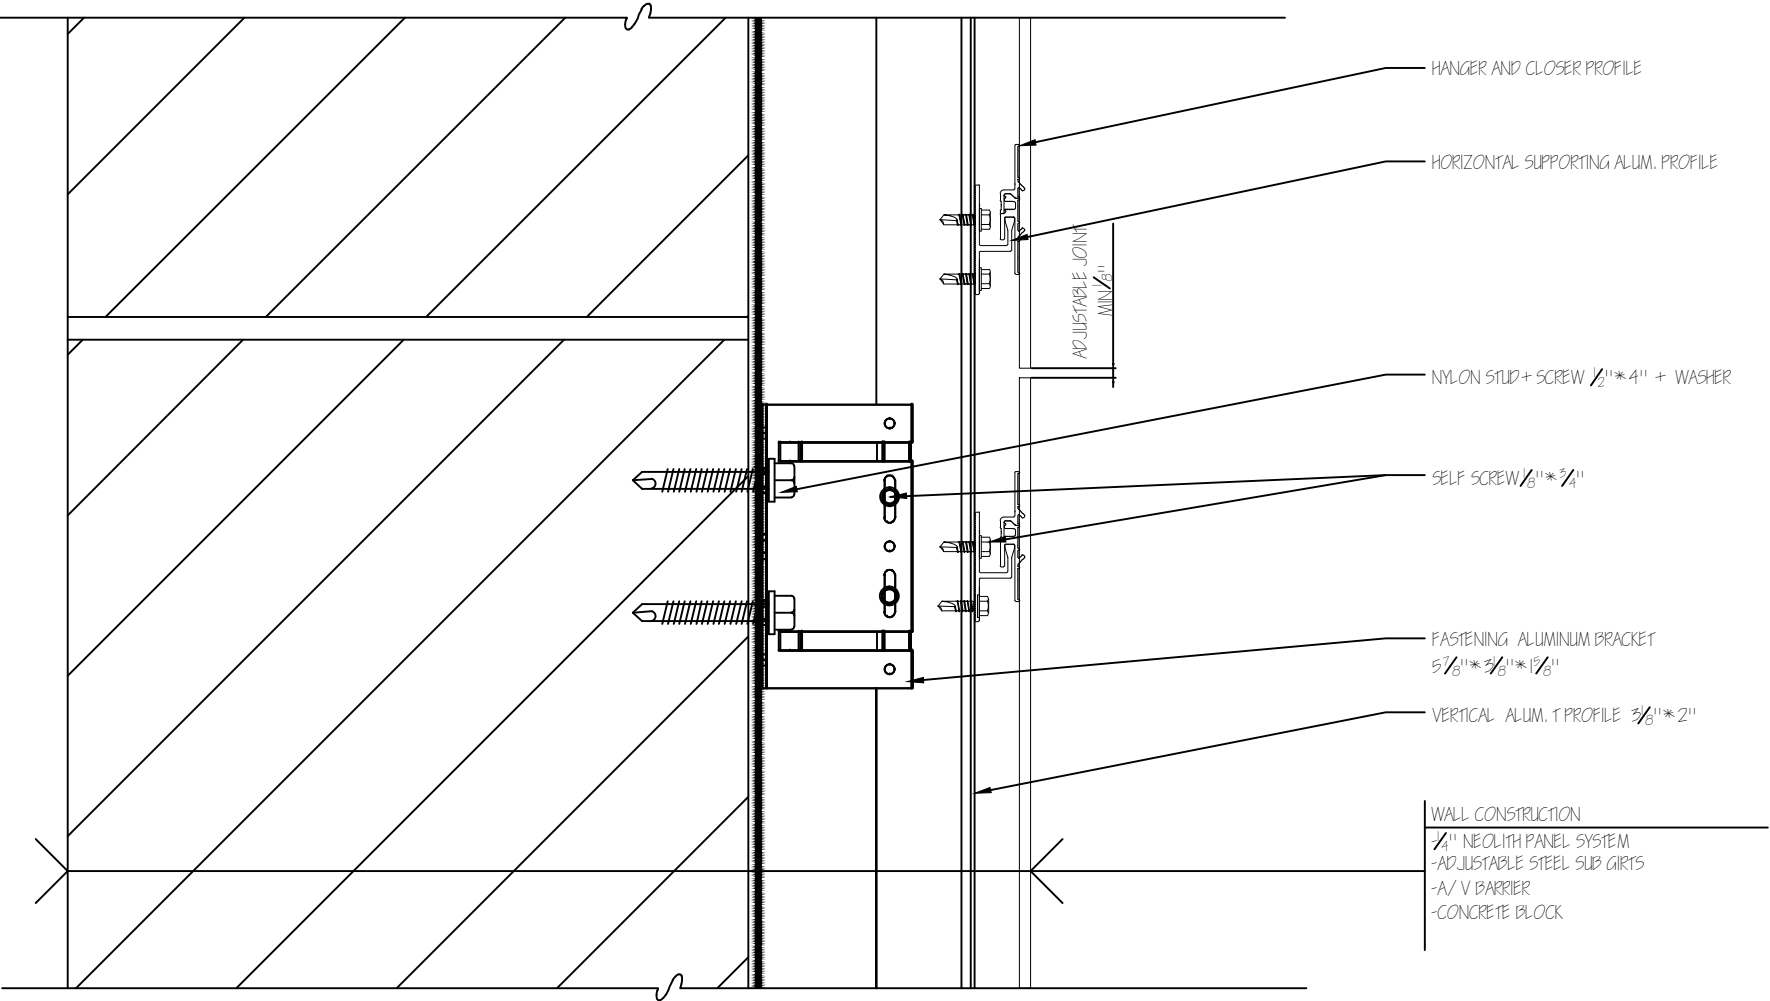

skyline

NEOLITH

NEOLITH by The Size

P.I. Camí Fondo, Supoi 8, C/ Dels Ibers 31
12550 Almasora, (Castellon) SPAIN
T. +34 673 426 684

NOTE:

ALL RIGHTS ARE RESERVED. THIS DRAWING AND ALL INFORMATION CONTAINED HEREIN ARE THE PROPERTY OF THESIZE, AND CANNOT BE COPIED, REPRODUCED, UTILIZED OR MODIFIED IN WHOLE OR IN PART FOR PURPOSES OTHER THAN THOSE FOR WHICH THE DRAWING HAS BEEN ISSUED. FAILURE TO COMPLY WITH THE ABOVE WILL RESULT IN TAKING LEGAL ACTION TO PROTECT THE RIGHTS OF CONSOLIDATED CONSULTANTS.

IT IS FORBIDDEN TO USE THE CAD FILES TO CHANGE OR / AND MODIFY THE DESIGN WITHOUT WRITTEN APPROVAL FROM THESIZE.

TODOS LOS DERECHOS RESERVADOS. LA PRESENTE INFORMACIÓN TÉCNICA EXPUESTA ES PROPIEDAD DE THESIZE, NO PUDIENDO SER COPIADA, REPRODUCIDA, UTILIZADA O MODIFICADA EN PARTE O EN SU TOTALIDAD SIN SU CONSENTIMIENTO. EN CASO DE PRODURSE SE PODRÁN LLEVAR A CABO LAS PERTINENTES ACTUACIONES LEGALES.

QUEDA PROHIBIDO EL USO DEL ARCHIVO AUTOCAD PARA CAMBIAR O MODIFICAR EL DIBUJO SIN EL CONSENTIMIENTO ESCRITO POR PARTE DE THESIZE.

PROJECT

Strongfix System Details


DRAWIN NAME

Vertical Section
Detail

ESCALE: 3" = 1'-0"

DRAWIN NUMBER

007

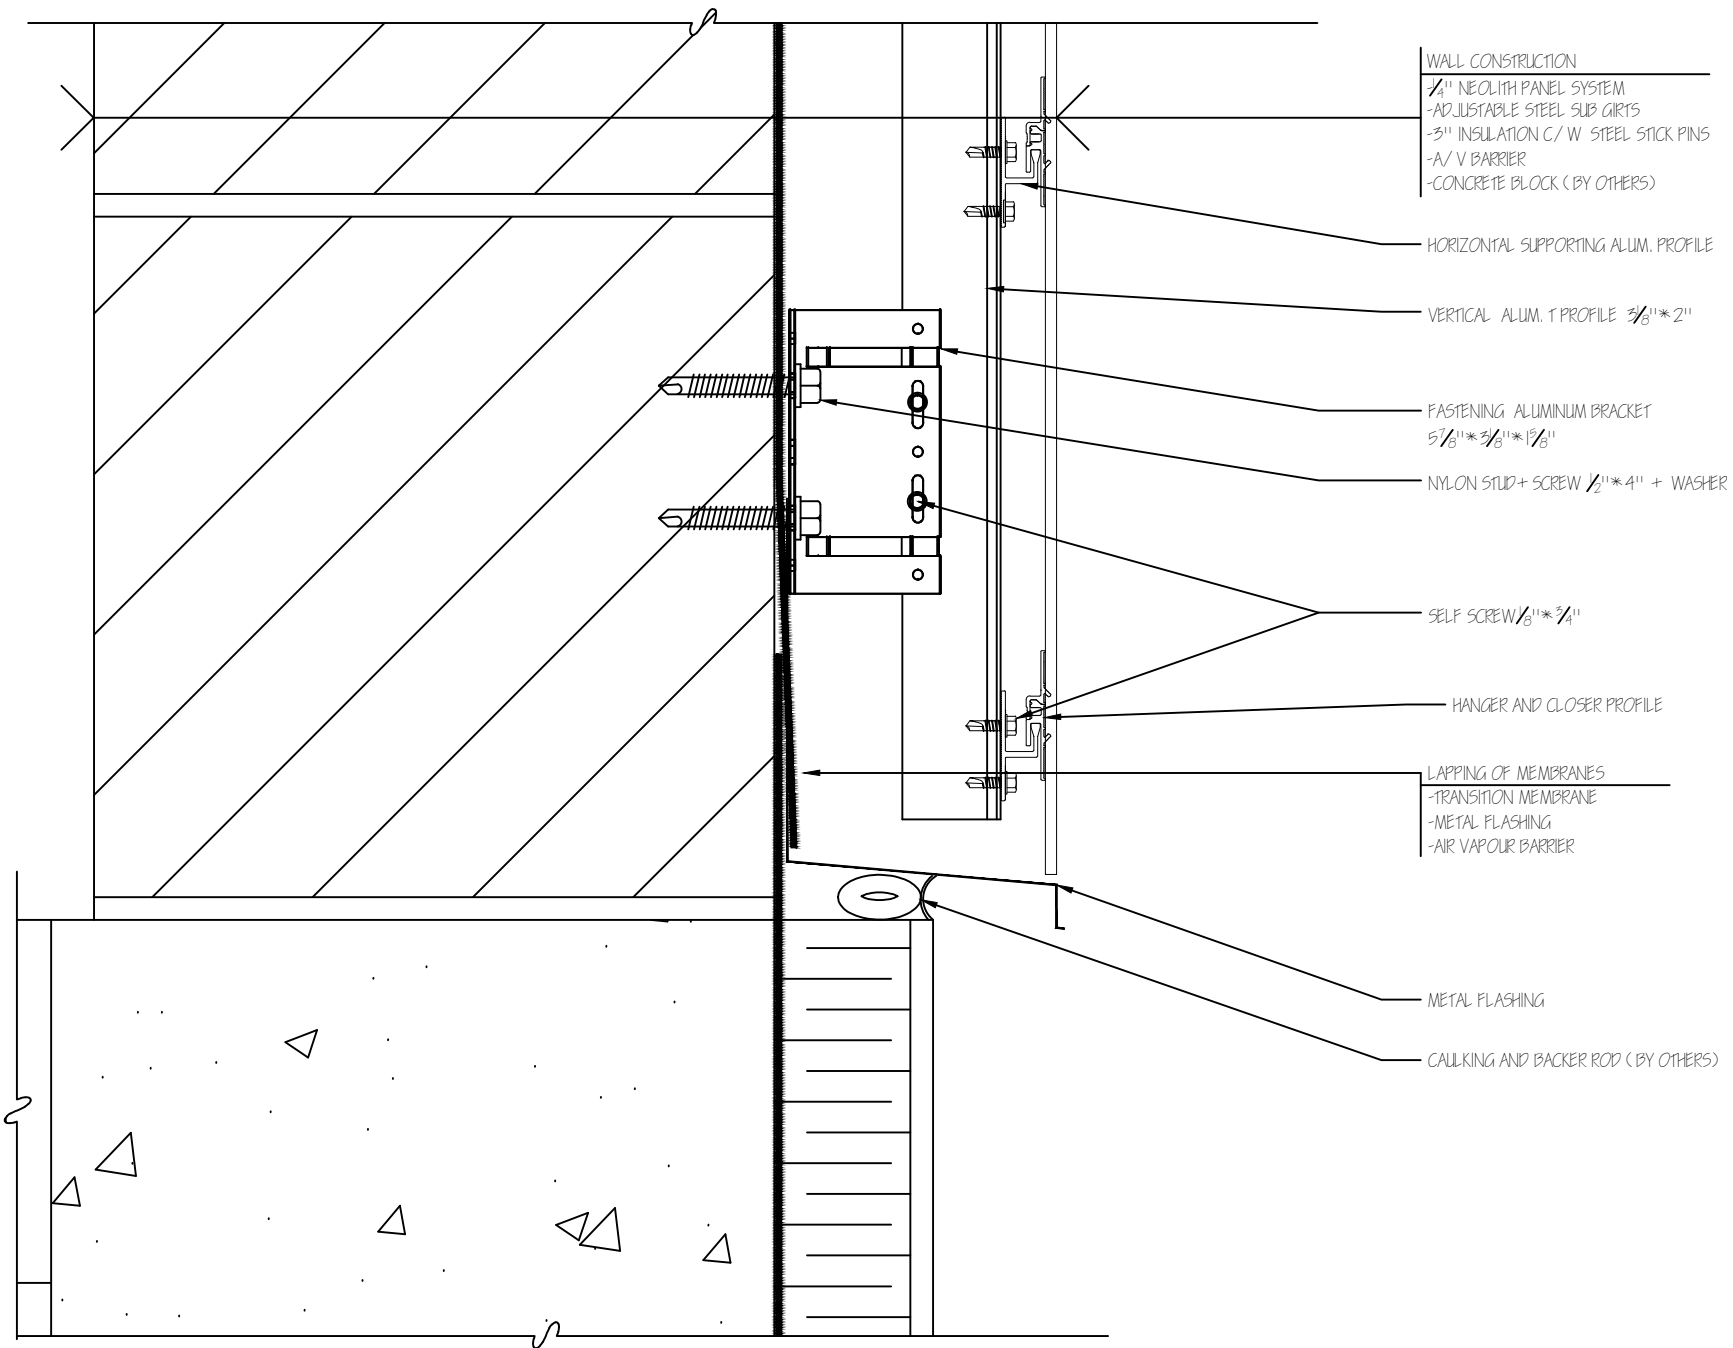

NOTE:

ALL RIGHTS ARE RESERVED. THIS DRAWING AND ALL INFORMATION CONTAINED HEREIN ARE THE PROPERTY OF THESIZE, AND CANNOT BE COPIED, REPRODUCED, UTILIZED OR MODIFIED IN WHOLE OR IN PART FOR PURPOSES OTHER THAN THOSE FOR WHICH THE DRAWING HAS BEEN ISSUED. FAILURE TO COMPLY WITH THE ABOVE WILL RESULT IN TAKING LEGAL ACTION TO PROTECT THE RIGHTS OF CONSOLIDATED CONSULTANTS.

IT IS FORBIDDEN TO USE THE CAD FILES TO CHANGE OR / AND MODIFY THE DESIGN WITHOUT WRITTEN APPROVAL FROM THESIZE.

TODOS LOS DERECHOS RESERVADOS. LA PRESENTE INFORMACIÓN TÉCNICA EXPUESTA ES PROPIEDAD DE THESIZE, NO PUDIENDO SER COPIADA, REPRODUCIDA, UTILIZADA O MODIFICADA EN PARTE O EN SU TOTALIDAD SIN SU CONSENTIMIENTO. EN CASO DE PRODURSE SE PODRÁN LLEVAR A CABO LAS PERTINENTES ACTUACIONES LEGALES.

QUEDA PROHIBIDO EL USO DEL ARCHIVO AUTOCAD PARA CAMBIAR O MODIFICAR EL DIBUJO SIN EL CONSENTIMIENTO ESCRITO POR PARTE DE THESIZE.

PROJECT

Strongfix System Details


DRAWIN NAME

Base of Wall Section Detail

ESCALE: 3" = 1'-0"

DRAWIN NUMBER

008

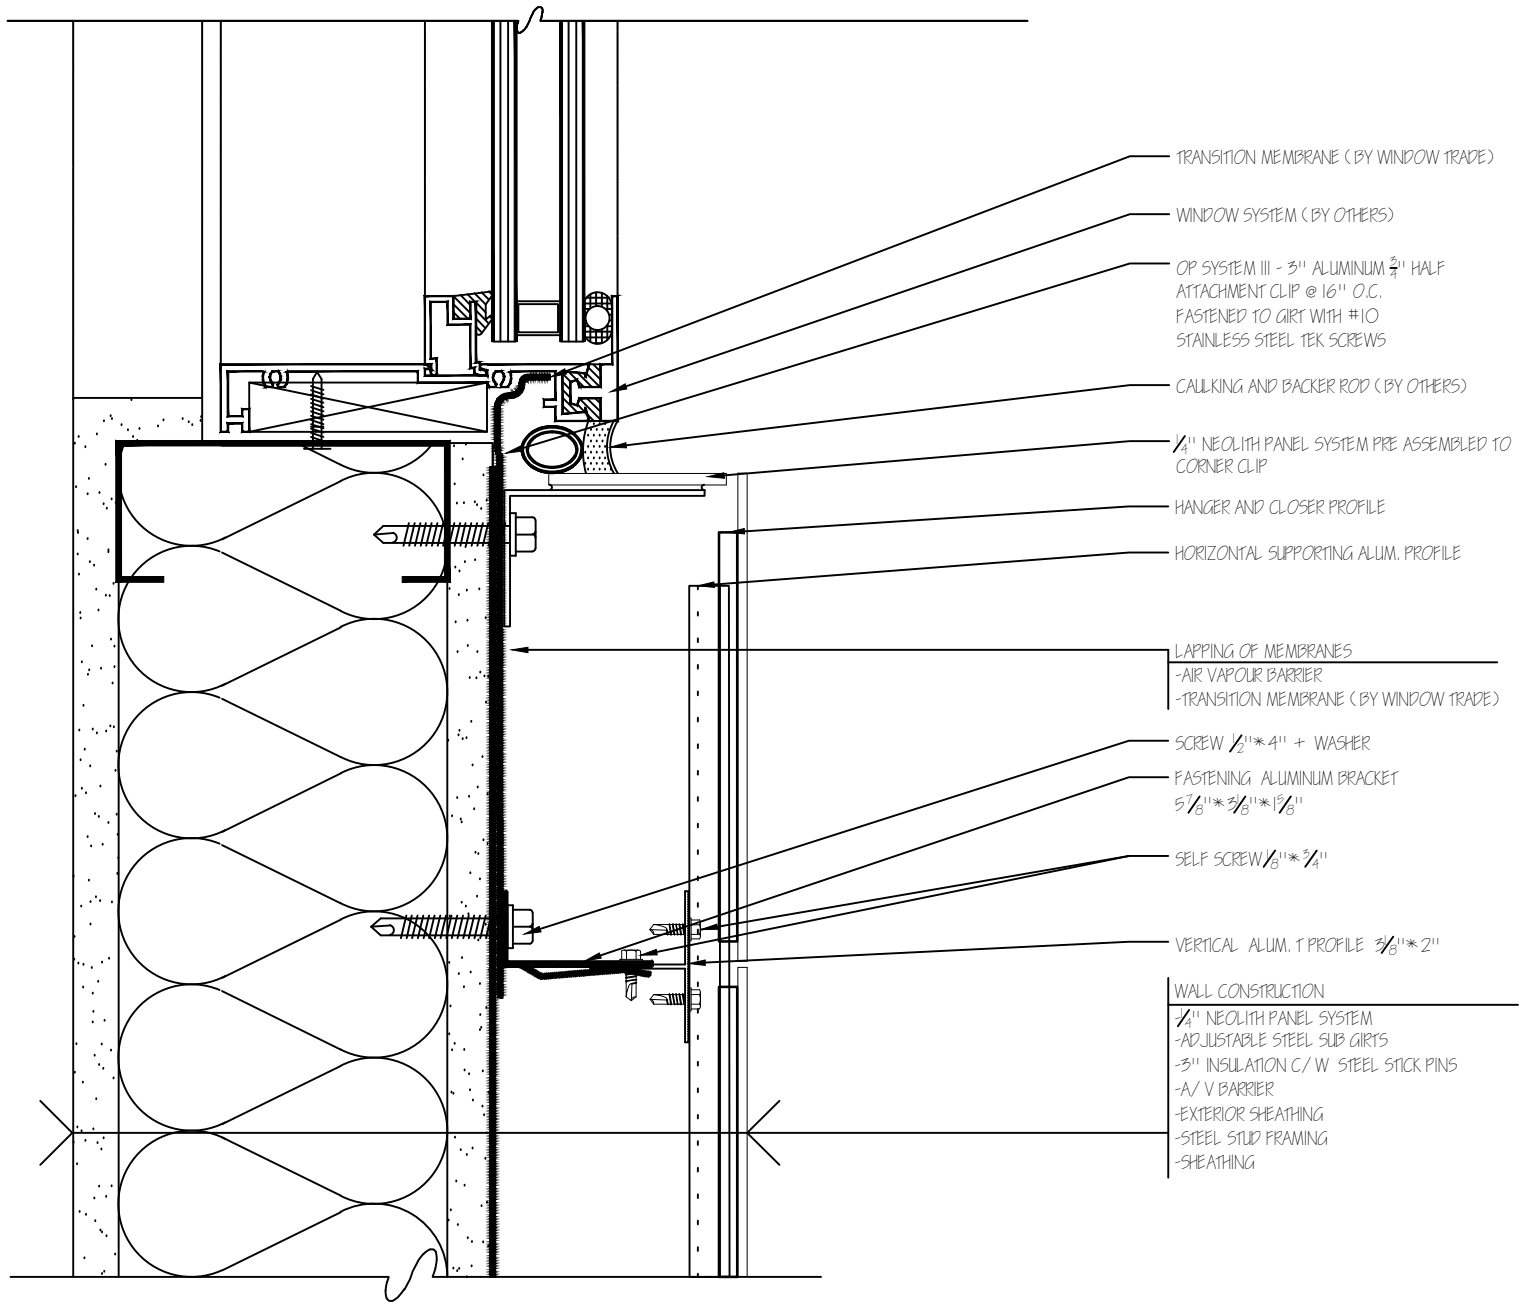

NOTE:

ALL RIGHTS ARE RESERVED. THIS DRAWING AND ALL INFORMATION CONTAINED HEREIN ARE THE PROPERTY OF THESIZE, AND CANNOT BE COPIED, REPRODUCED, UTILIZED OR MODIFIED IN WHOLE OR IN PART FOR PURPOSES OTHER THAN THOSE FOR WHICH THE DRAWING HAS BEEN ISSUED. FAILURE TO COMPLY WITH THE ABOVE WILL RESULT IN TAKING LEGAL ACTION TO PROTECT THE RIGHTS OF CONSOLIDATED CONSULTANTS.

IT IS FORBIDDEN TO USE THE CAD FILES TO CHANGE OR / AND MODIFY THE DESIGN WITHOUT WRITTEN APPROVAL FROM THESIZE.

TODOS LOS DERECHOS RESERVADOS. LA PRESENTE INFORMACIÓN TÉCNICA EXPUESTA ES PROPIEDAD DE THESIZE, NO PUDIENDO SER COPIADA, REPRODUCIDA, UTILIZADA O MODIFICADA EN PARTE O EN SU TOTALIDAD SIN SU CONSENTIMIENTO. EN CASO DE PRODURSE SE PODRÁN LLEVAR A CABO LAS PERTINENTES ACTUACIONES LEGALES.

QUEDA PROHIBIDO EL USO DEL ARCHIVO AUTOCAD PARA CAMBIAR O MODIFICAR EL DIBUJO SIN EL CONSENTIMIENTO ESCRITO POR PARTE DE THESIZE.

PROJECT

Strongfix System Details


DRAWIN NAME

Jamb Section Detail

ESCALE: 3" = 1'-0"

DRAWIN NUMBER

009

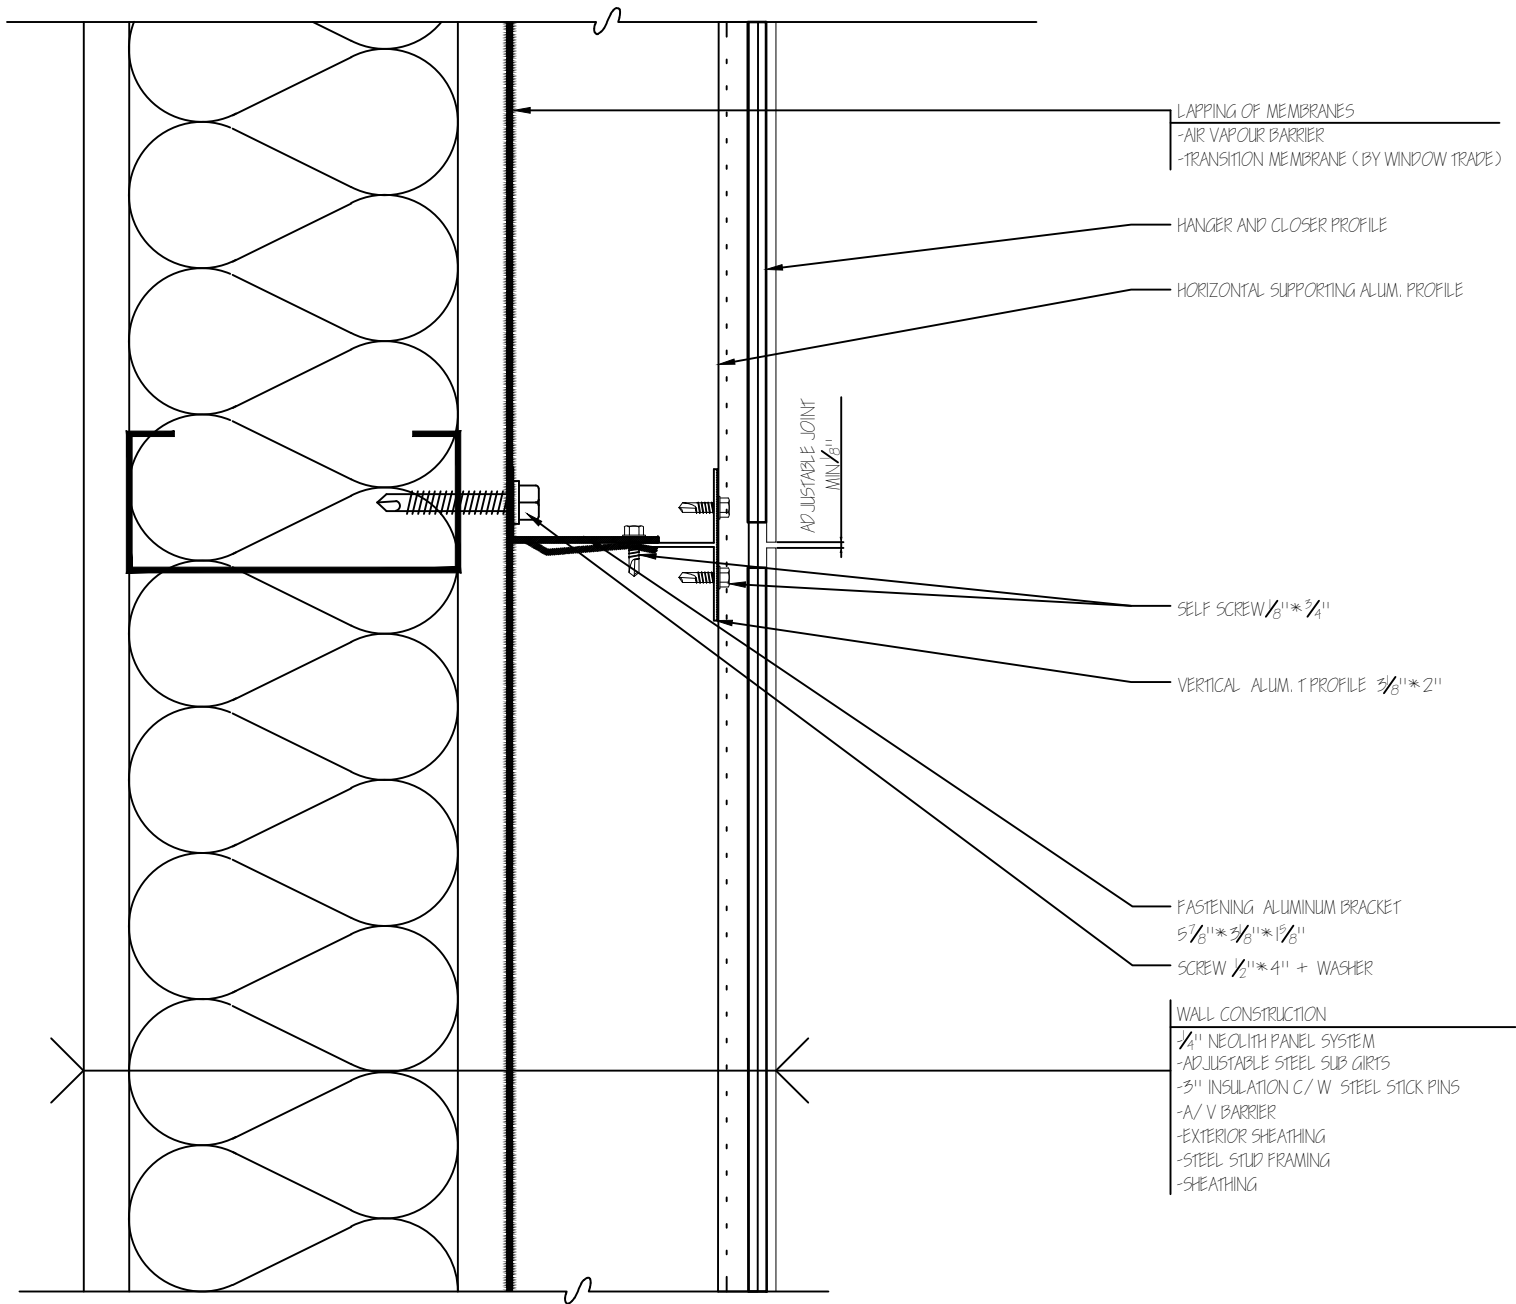

NOTE:

ALL RIGHTS ARE RESERVED. THIS DRAWING AND ALL INFORMATION CONTAINED HEREIN ARE THE PROPERTY OF THESIZE, AND CANNOT BE COPIED, REPRODUCED, UTILIZED OR MODIFIED IN WHOLE OR IN PART FOR PURPOSES OTHER THAN THOSE FOR WHICH THE DRAWING HAS BEEN ISSUED. FAILURE TO COMPLY WITH THE ABOVE WILL RESULT IN TAKING LEGAL ACTION TO PROTECT THE RIGHTS OF CONSOLIDATED CONSULTANTS.

IT IS FORBIDDEN TO USE THE CAD FILES TO CHANGE OR / AND MODIFY THE DESIGN WITHOUT WRITTEN APPROVAL FROM THESIZE.

TODOS LOS DERECHOS RESERVADOS. LA PRESENTE INFORMACIÓN TÉCNICA EXPUESTA ES PROPIEDAD DE THESIZE, NO PUDIENDO SER COPIADA, REPRODUCIDA, UTILIZADA O MODIFICADA EN PARTE O EN SU TOTALIDAD SIN SU CONSENTIMIENTO. EN CASO DE PRODURSE SE PODRÁN LLEVAR A CABO LAS PERTINENTES ACTUACIONES LEGALES.

QUEDA PROHIBIDO EL USO DEL ARCHIVO AUTOCAD PARA CAMBIAR O MODIFICAR EL DIBUJO SIN EL CONSENTIMIENTO ESCRITO POR PARTE DE THESIZE.

PROJECT

Strongfix System Details


DRAWIN NAME

Horizontal Section
Detail


ESCALE: 3" = 1'-0"

DRAWIN NUMBER


010

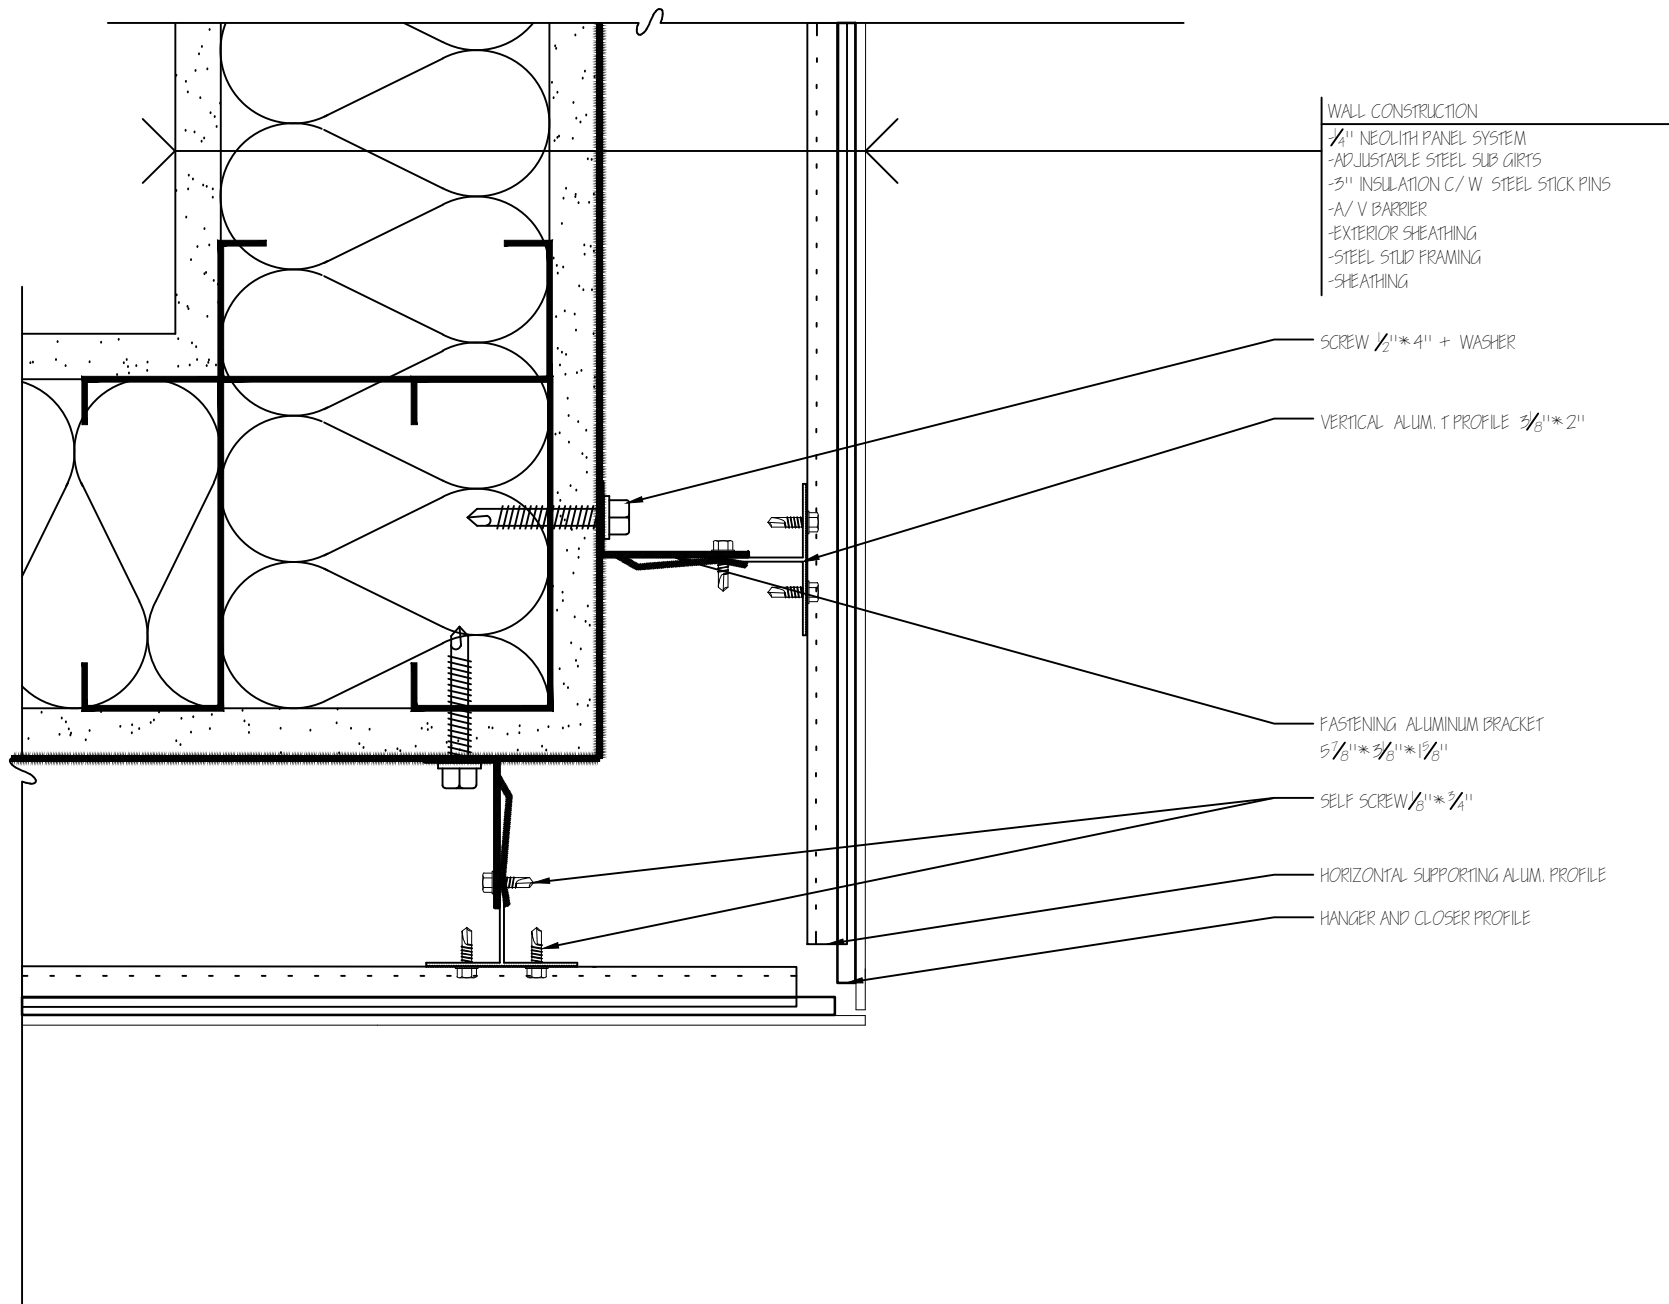

	
	
NEOLITH by The Size	
P.I. Camí Fondo, Supoi 8, C/ Dels Ibers 31 12550 Almasora, (Castellon) SPAIN T. +34 673 426 684	
NOTE:	
ALL RIGHTS ARE RESERVED. THIS DRAWING AND ALL INFORMATION CONTAINED HEREIN ARE THE PROPERTY OF THESIZE, AND CANNOT BE COPIED, REPRODUCED, UTILIZED OR MODIFIED IN WHOLE OR IN PART FOR PURPOSES OTHER THAN THOSE FOR WHICH THE DRAWING HAS BEEN ISSUED. FAILURE TO COMPLY WITH THE ABOVE WILL RESULT IN TAKING LEGAL ACTION TO PROTECT THE RIGHTS OF CONSOLIDATED CONSULTANTS. IT IS FORBIDDEN TO USE THE CAD FILES TO CHANGE OR / AND MODIFY THE DESIGN WITHOUT WRITTEN APPROVAL FROM THESIZE. TODOS LOS DERECHOS RESERVADOS. LA PRESENTE INFORMACIÓN TÉCNICA EXPUESTA ES PROPIEDAD DE THESIZE, NO PUDIENDO SER COPIADA, REPRODUCIDA, UTILIZADA O MODIFICADA EN PARTE O EN SU TOTALIDAD SIN SU CONSENTIMIENTO. EN CASO DE PRODURSE SE PODRÁN LLEVAR A CABO LAS PERTINENTES ACTUACIONES LEGALES. QUEDA PROHIBIDO EL USO DEL ARCHIVO AUTOCAD PARA CAMBIAR O MODIFICAR EL DIBUJO SIN EL CONSENTIMIENTO ESCRITO POR PARTE DE THESIZE.	
PROJECT	
Strongfix System Details	
DRAWIN NAME	
Outside Section Detail	
ESCALE:	3" = 1'-0"
DRAWIN NUMBER	
011	

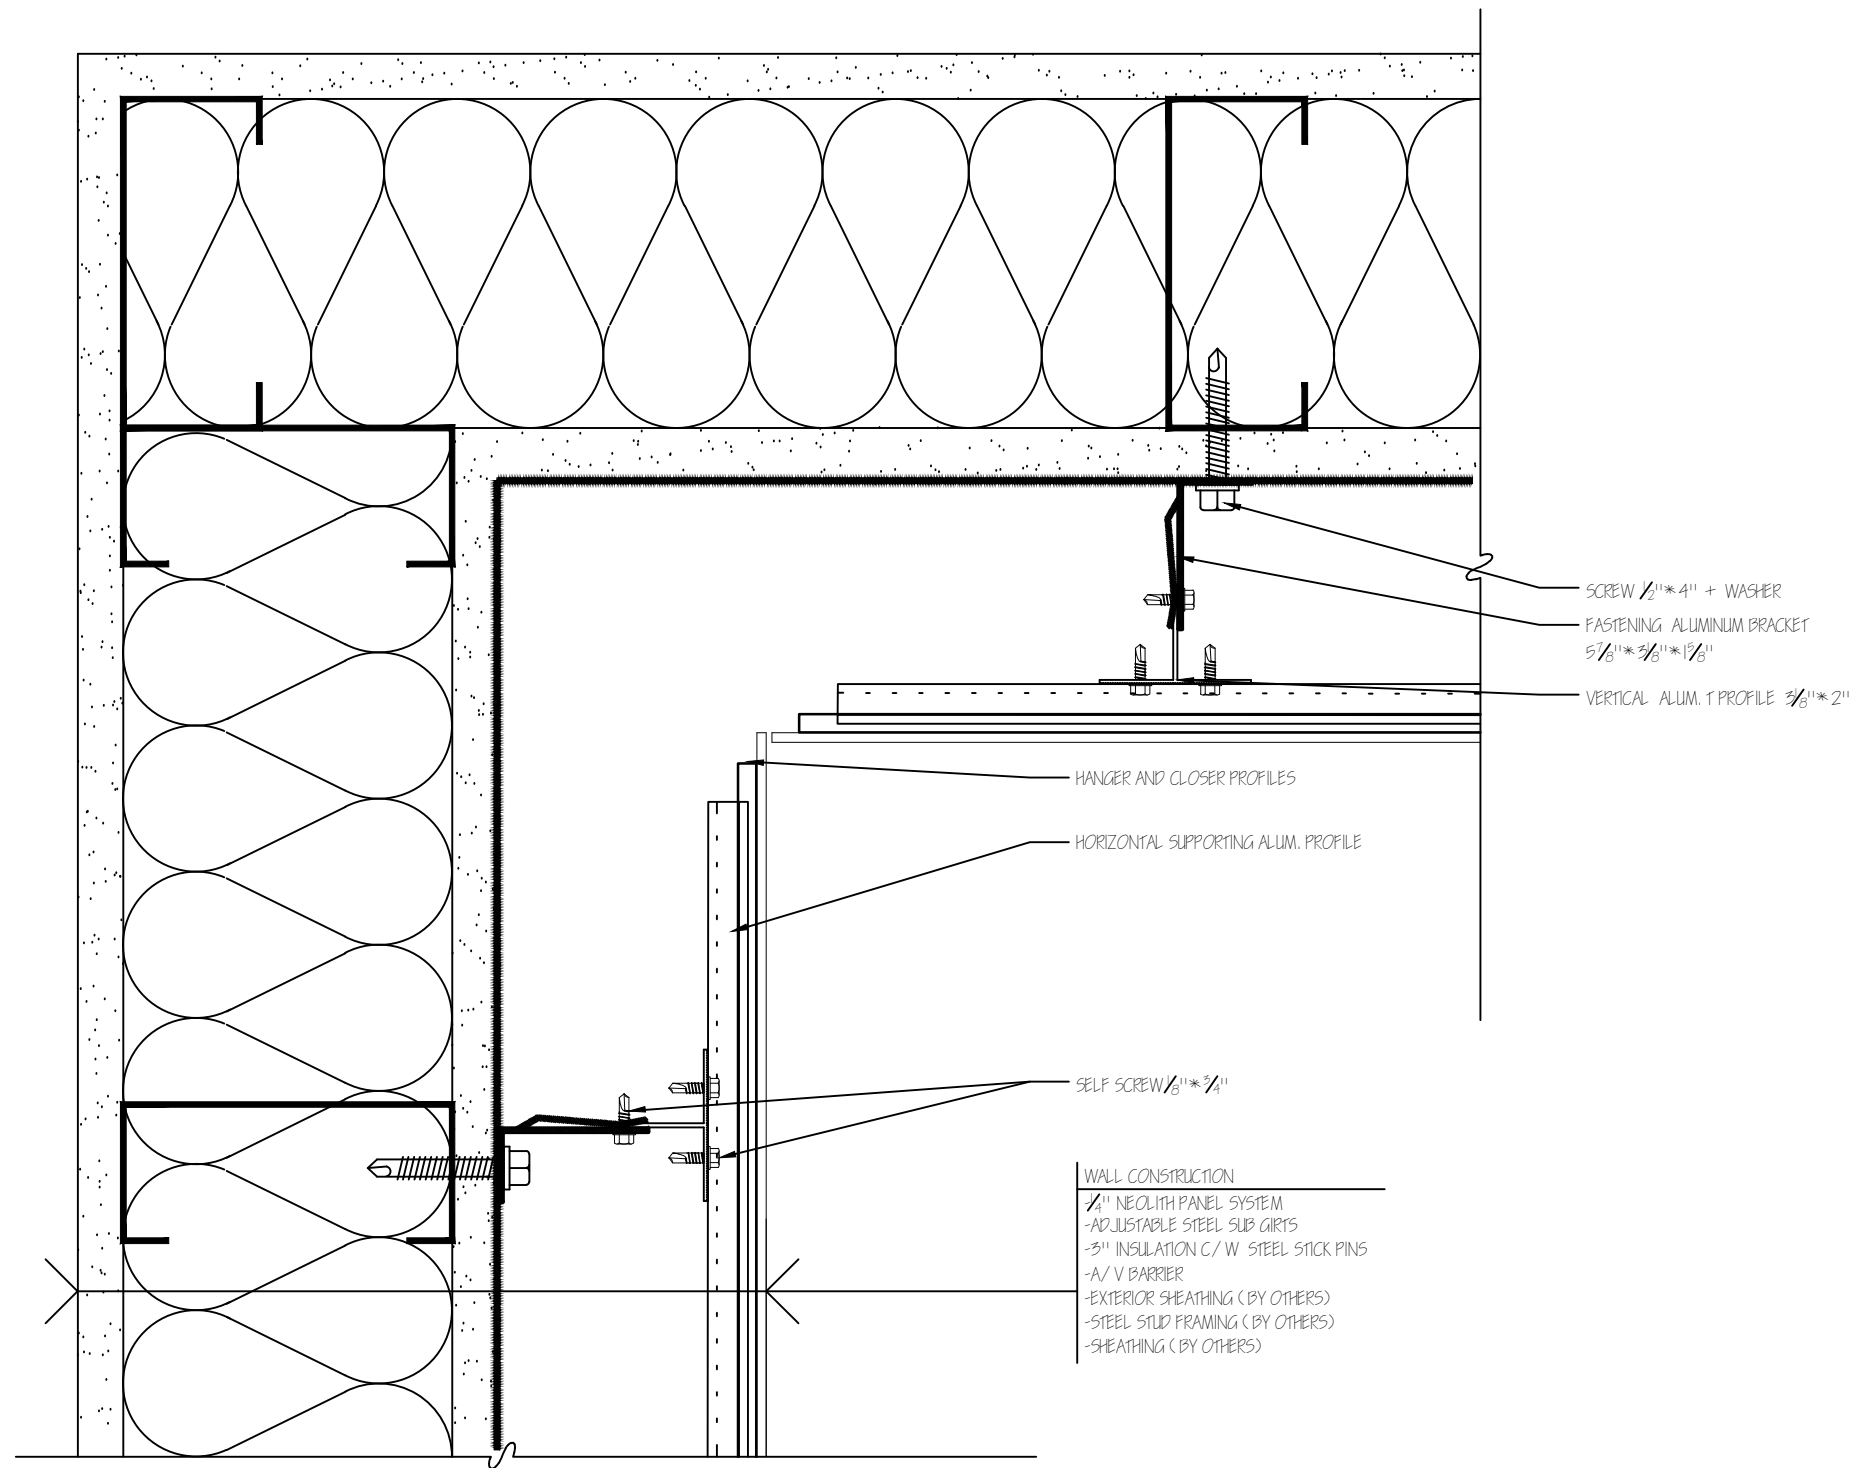

skyline	
NEOLITH	
NEOLITH by The Size	
P.I. Camí Fondo, Supoi 8, C/ Dels Ibers 31 12550 Almasora, (Castellon) SPAIN T. +34 673 426 684	
NOTE:	
ALL RIGHTS ARE RESERVED. THIS DRAWING AND ALL INFORMATION CONTAINED HEREIN ARE THE PROPERTY OF THESIZE, AND CANNOT BE COPIED, REPRODUCED, UTILIZED OR MODIFIED IN WHOLE OR IN PART FOR PURPOSES OTHER THAN THOSE FOR WHICH THE DRAWING HAS BEEN ISSUED. FAILURE TO COMPLY WITH THE ABOVE WILL RESULT IN TAKING LEGAL ACTION TO PROTECT THE RIGHTS OF CONSOLIDATED CONSULTANTS.	
IT IS FORBIDDEN TO USE THE CAD FILES TO CHANGE OR / AND MODIFY THE DESIGN WITHOUT WRITTEN APPROVAL FROM THESIZE.	
TODOS LOS DERECHOS RESERVADOS. LA PRESENTE INFORMACIÓN TÉCNICA EXPUESTA ES PROPIEDAD DE THESIZE, NO PUDIENDO SER COPIADA, REPRODUCIDA, UTILIZADA O MODIFICADA EN PARTE O EN SU TOTALIDAD SIN SU CONSENTIMIENTO. EN CASO DE PRODURSE SE PODRÁN LLEVAR A CABO LAS PERTINENTES ACTUACIONES LEGALES.	
QUEDA PROHIBIDO EL USO DEL ARCHIVO AUTOCAD PARA CAMBIAR O MODIFICAR EL DIBUJO SIN EL CONSENTIMIENTO ESCRITO POR PARTE DE THESIZE.	
PROJECT	
Strongfix System Details	
DRAWIN NAME	
Inside Corner Detail	
ESCALE:	3" = 1'-0"
DRAWIN NUMBER	
012	

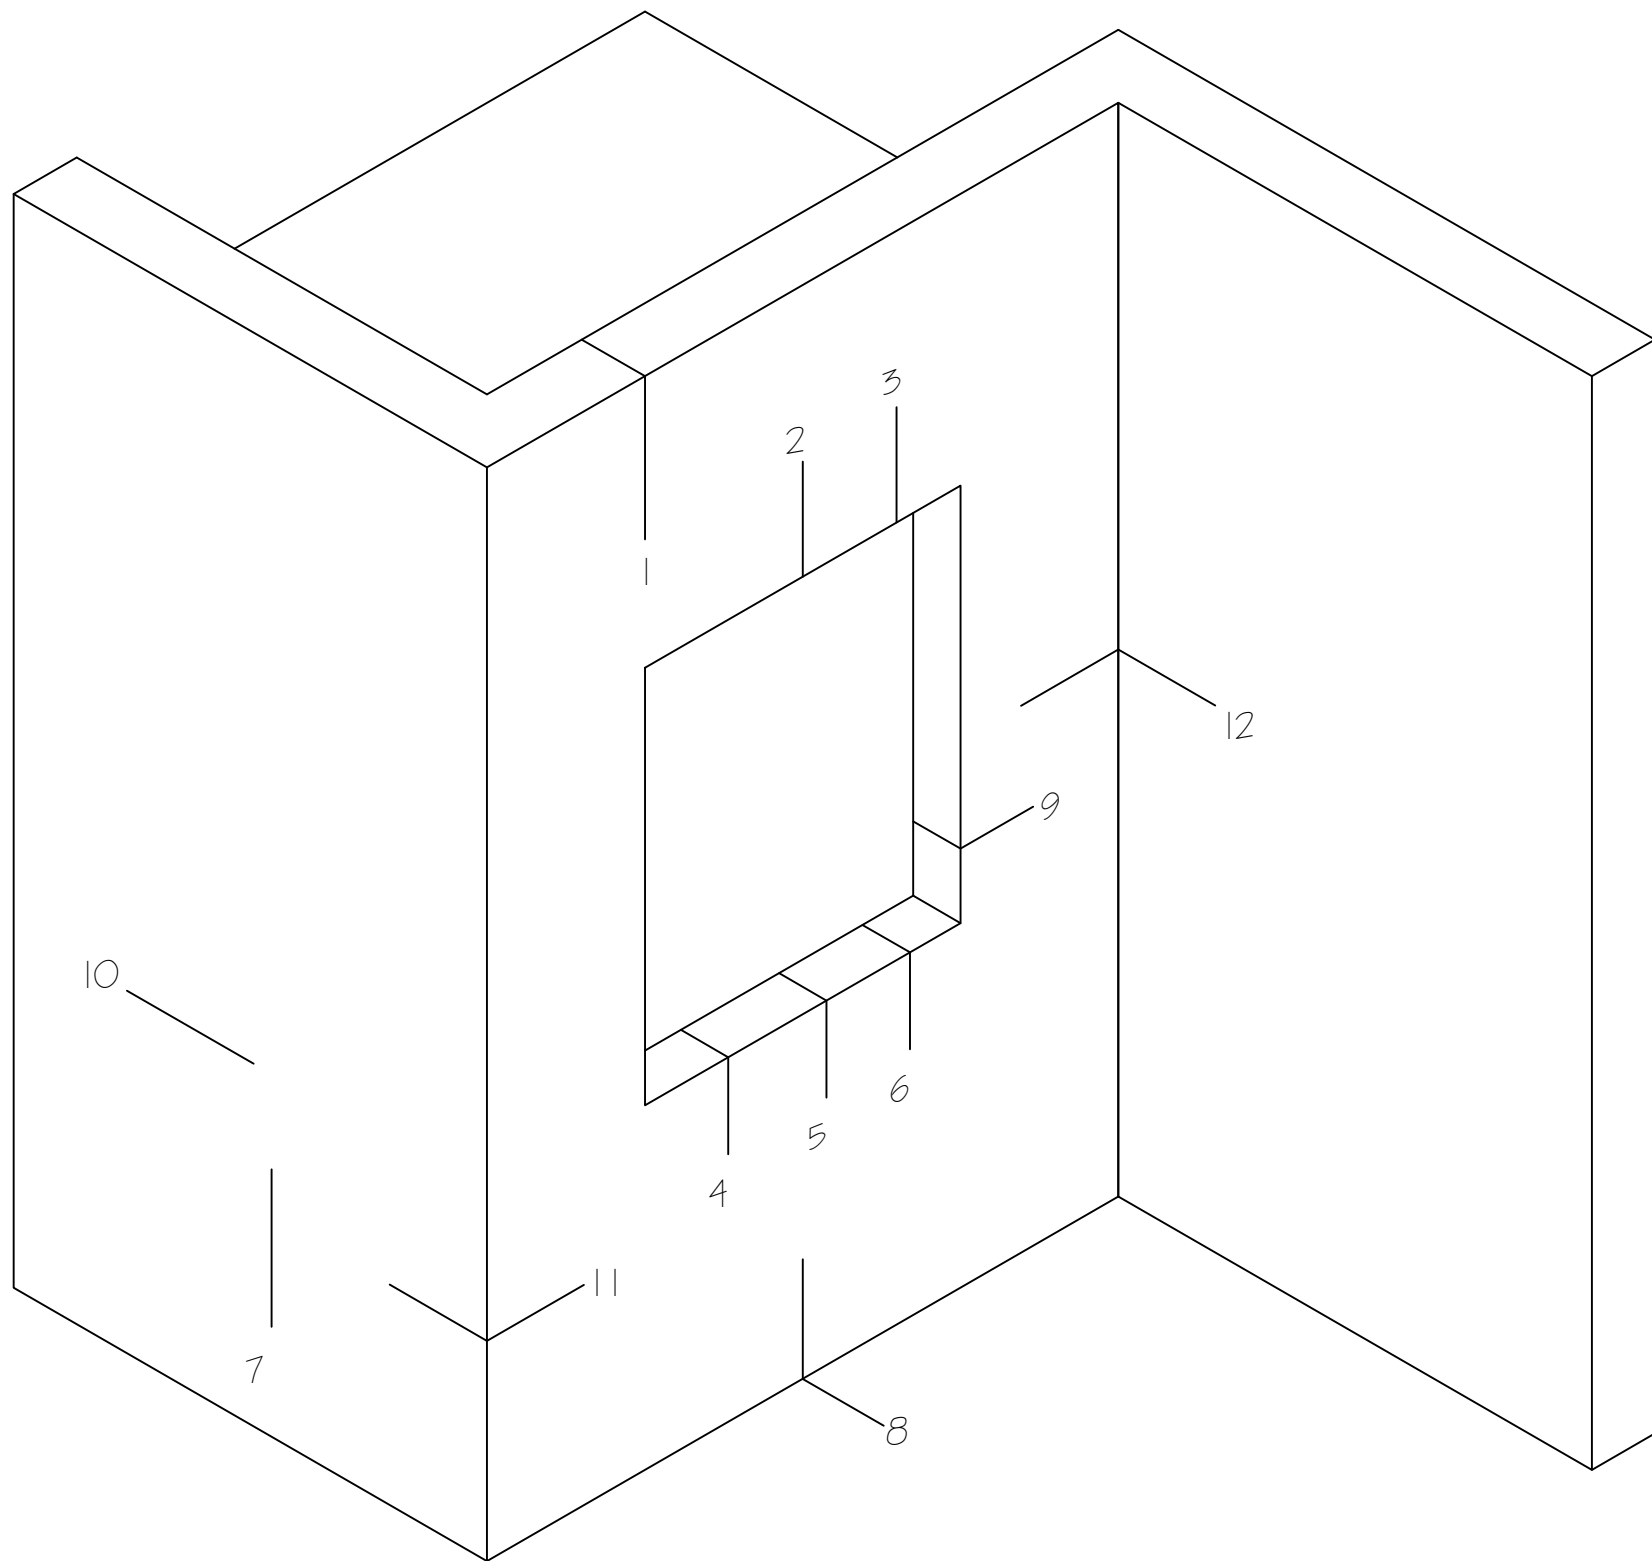



- 1 Parapet section
- 2 Concrete Lintel section
- 3 Steel Lintel section
- 4 Sill section detail with metal flashing
- 5 Sill section detail with Nedlith
- 6 Curtain wall sill section detail

- 7 Vertical section
- 8 Base of Wall section
- 9 Jamb section
- 10 Horizontal section
- 11 Outside Corner section
- 12 Inside Corner section

skyline
NEOLITH
NEOLITH by The Size P.I. Camí Fondo, Supoi 8, C/ Dels Ibers 31 12550 Almasora, (Castellon) SPAIN T. +34 673 426 684
NOTE: ALL RIGHTS ARE RESERVED. THIS DRAWING AND ALL INFORMATION CONTAINED HEREIN ARE THE PROPERTY OF THESIZE, AND CANNOT BE COPIED, REPRODUCED, UTILIZED OR MODIFIED IN WHOLE OR IN PART FOR PURPOSES OTHER THAN THOSE FOR WHICH THE DRAWING HAS BEEN ISSUED. FAILURE TO COMPLY WITH THE ABOVE WILL RESULT IN TAKING LEGAL ACTION TO PROTECT THE RIGHTS OF CONSOLIDATED CONSULTANTS. IT IS FORBIDDEN TO USE THE CAD FILES TO CHANGE OR / AND MODIFY THE DESIGN WITHOUT WRITTEN APPROVAL FROM THESIZE. TODOS LOS DERECHOS RESERVADOS. LA PRESENTE INFORMACIÓN TÉCNICA EXPUESTA ES PROPIEDAD DE THESIZE, NO PUDIENDO SER COPIADA, REPRODUCIDA, UTILIZADA O MODIFICADA EN PARTE O EN SU TOTALIDAD SIN SU CONSENTIMIENTO. EN CASO DE PRODURSE SE PODRÁN LLEVAR A CABO LAS PERTINENTES ACTUACIONES LEGALES. QUEDA PROHIBIDO EL USO DEL ARCHIVO AUTOCAD PARA CAMBIAR O MODIFICAR EL DIBUJO SIN EL CONSENTIMIENTO ESCRITO POR PARTE DE THESIZE.
PROJECT
HC System Details
DRAWIN NAME
Detail Index
ESCALE: -
DRAWIN NUMBER
000

skyline	
NEOLITH	
NEOLITH by The Size	
P.I. Camí Fondo, Supoi 8, C/ Dels Ibers 31 12550 Almasora, (Castellon) SPAIN T. +34 673 426 684	
NOTE:	
ALL RIGHTS ARE RESERVED. THIS DRAWING AND ALL INFORMATION CONTAINED HEREIN ARE THE PROPERTY OF THESIZE, AND CANNOT BE COPIED, REPRODUCED, UTILIZED OR MODIFIED IN WHOLE OR IN PART FOR PURPOSES OTHER THAN THOSE FOR WHICH THE DRAWING HAS BEEN ISSUED. FAILURE TO COMPLY WITH THE ABOVE WILL RESULT IN TAKING LEGAL ACTION TO PROTECT THE RIGHTS OF CONSOLIDATED CONSULTANTS. IT IS FORBIDDEN TO USE THE CAD FILES TO CHANGE OR / AND MODIFY THE DESIGN WITHOUT WRITTEN APPROVAL FROM THESIZE. TODOS LOS DERECHOS RESERVADOS. LA PRESENTE INFORMACIÓN TÉCNICA EXPUESTA ES PROPIEDAD DE THESIZE, NO PUDIENDO SER COPIADA, REPRODUCIDA, UTILIZADA O MODIFICADA EN PARTE O EN SU TOTALIDAD SIN SU CONSENTIMIENTO. EN CASO DE PRODURSE SE PODRÁN LLEVAR A CABO LAS PERTINENTES ACTUACIONES LEGALES. QUEDA PROHIBIDO EL USO DEL ARCHIVO AUTOCAD PARA CAMBIAR O MODIFICAR EL DIBUJO SIN EL CONSENTIMIENTO ESCRITO POR PARTE DE THESIZE.	
PROJECT	
HC System Details	
DRAWIN NAME	
Parapet Section Detail	
ESCALE:	3" = 1'-0"
DRAWIN NUMBER	
001	

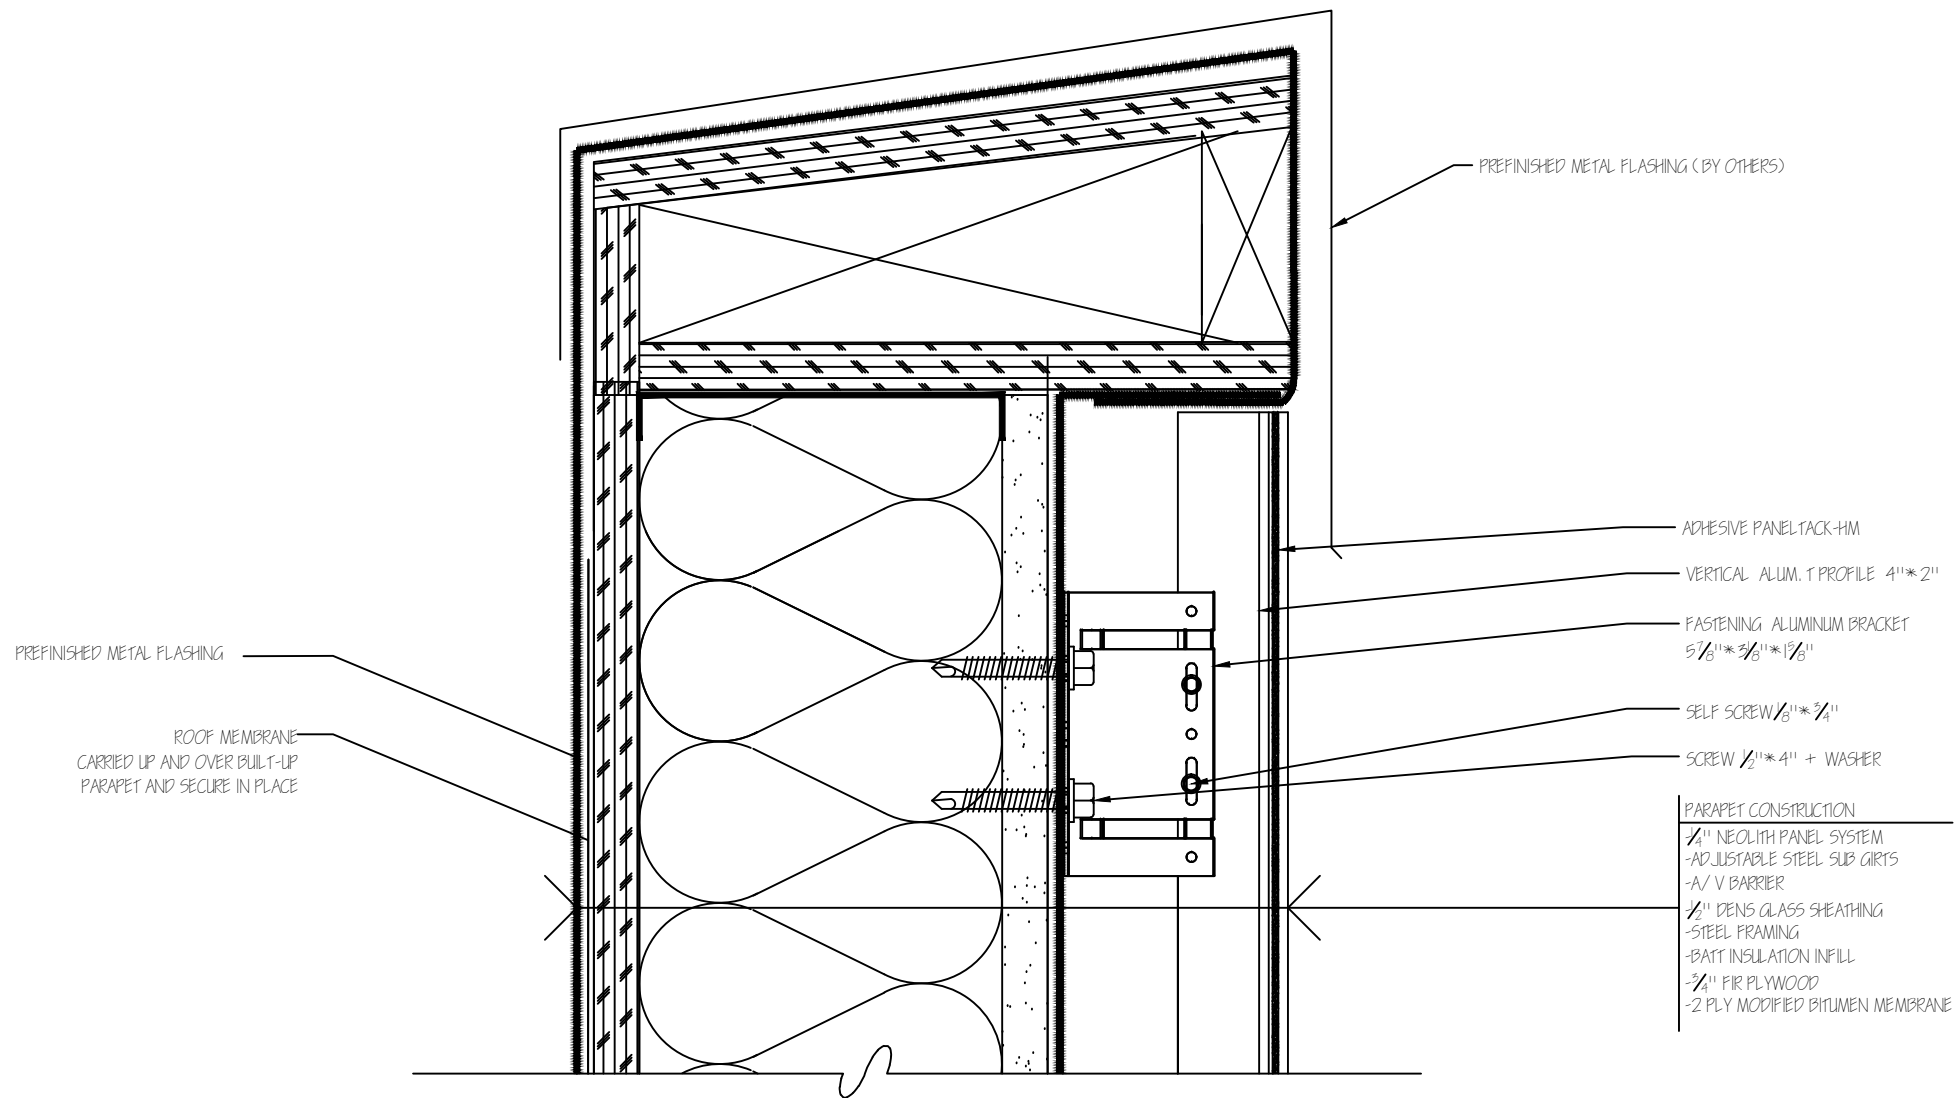

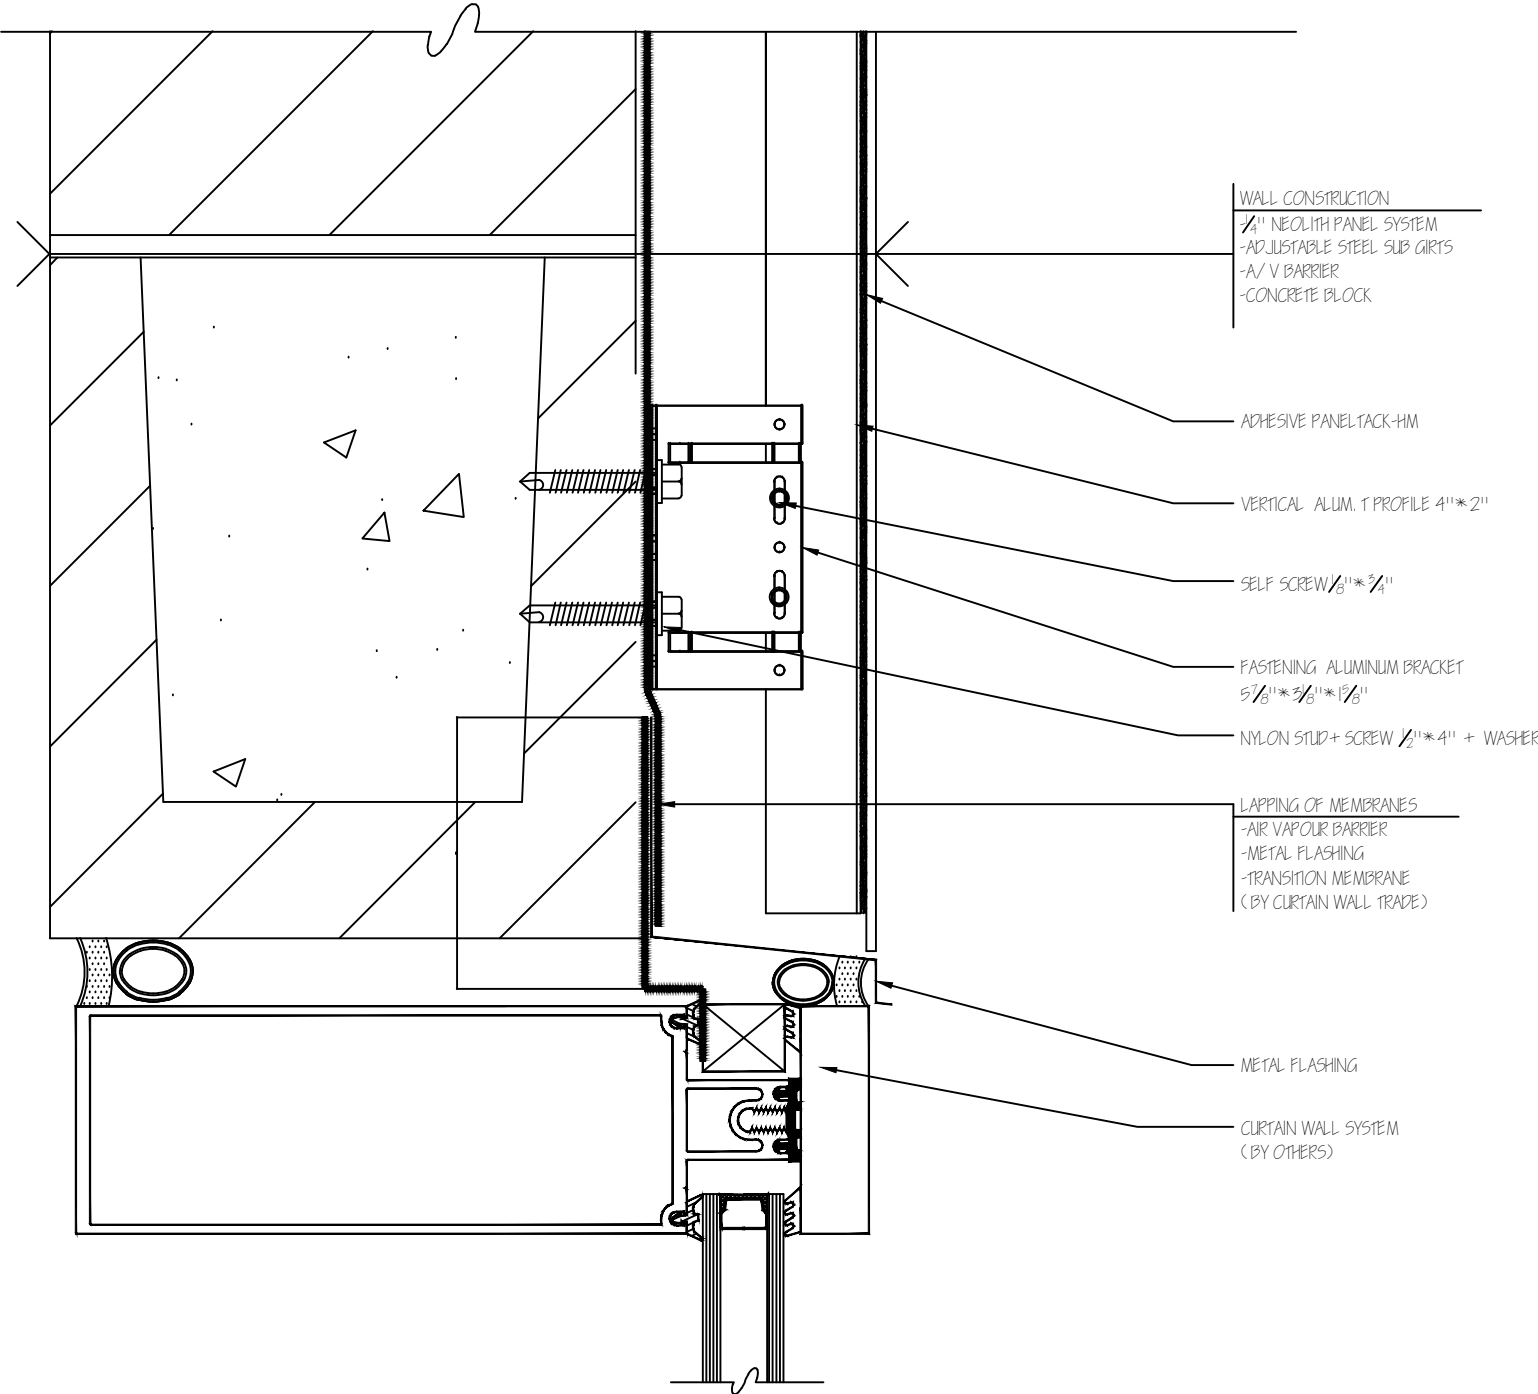

skyline

NEOLITH

NEOLITH by The Size

P.I. Camí Fondo, Supoi 8, C/ Dels Ibers 31
12550 Almasora, (Castellon) SPAIN
T. +34 673 426 684

NOTE:

ALL RIGHTS ARE RESERVED. THIS DRAWING AND ALL INFORMATION CONTAINED HEREIN ARE THE PROPERTY OF THESIZE, AND CANNOT BE COPIED, REPRODUCED, UTILIZED OR MODIFIED IN WHOLE OR IN PART FOR PURPOSES OTHER THAN THOSE FOR WHICH THE DRAWING HAS BEEN ISSUED. FAILURE TO COMPLY WITH THE ABOVE WILL RESULT IN TAKING LEGAL ACTION TO PROTECT THE RIGHTS OF CONSOLIDATED CONSULTANTS.

IT IS FORBIDDEN TO USE THE CAD FILES TO CHANGE OR / AND MODIFY THE DESIGN WITHOUT WRITTEN APPROVAL FROM THESIZE.

TODOS LOS DERECHOS RESERVADOS. LA PRESENTE INFORMACIÓN TÉCNICA EXPUESTA ES PROPIEDAD DE THESIZE, NO PUDIENDO SER COPIADA, REPRODUCIDA, UTILIZADA O MODIFICADA EN PARTE O EN SU TOTALIDAD SIN SU CONSENTIMIENTO. EN CASO DE PRODURSE SE PODRÁN LLEVAR A CABO LAS PERTINENTES ACTUACIONES LEGALES.

QUEDA PROHIBIDO EL USO DEL ARCHIVO AUTOCAD PARA CAMBIAR O MODIFICAR EL DIBUJO SIN EL CONSENTIMIENTO ESCRITO POR PARTE DE THESIZE.

PROJECT

HC System Details


DRAWIN NAME

Concrete lintel
Section Detail

ESCALE: 3" = 1'-0"

DRAWIN NUMBER

002

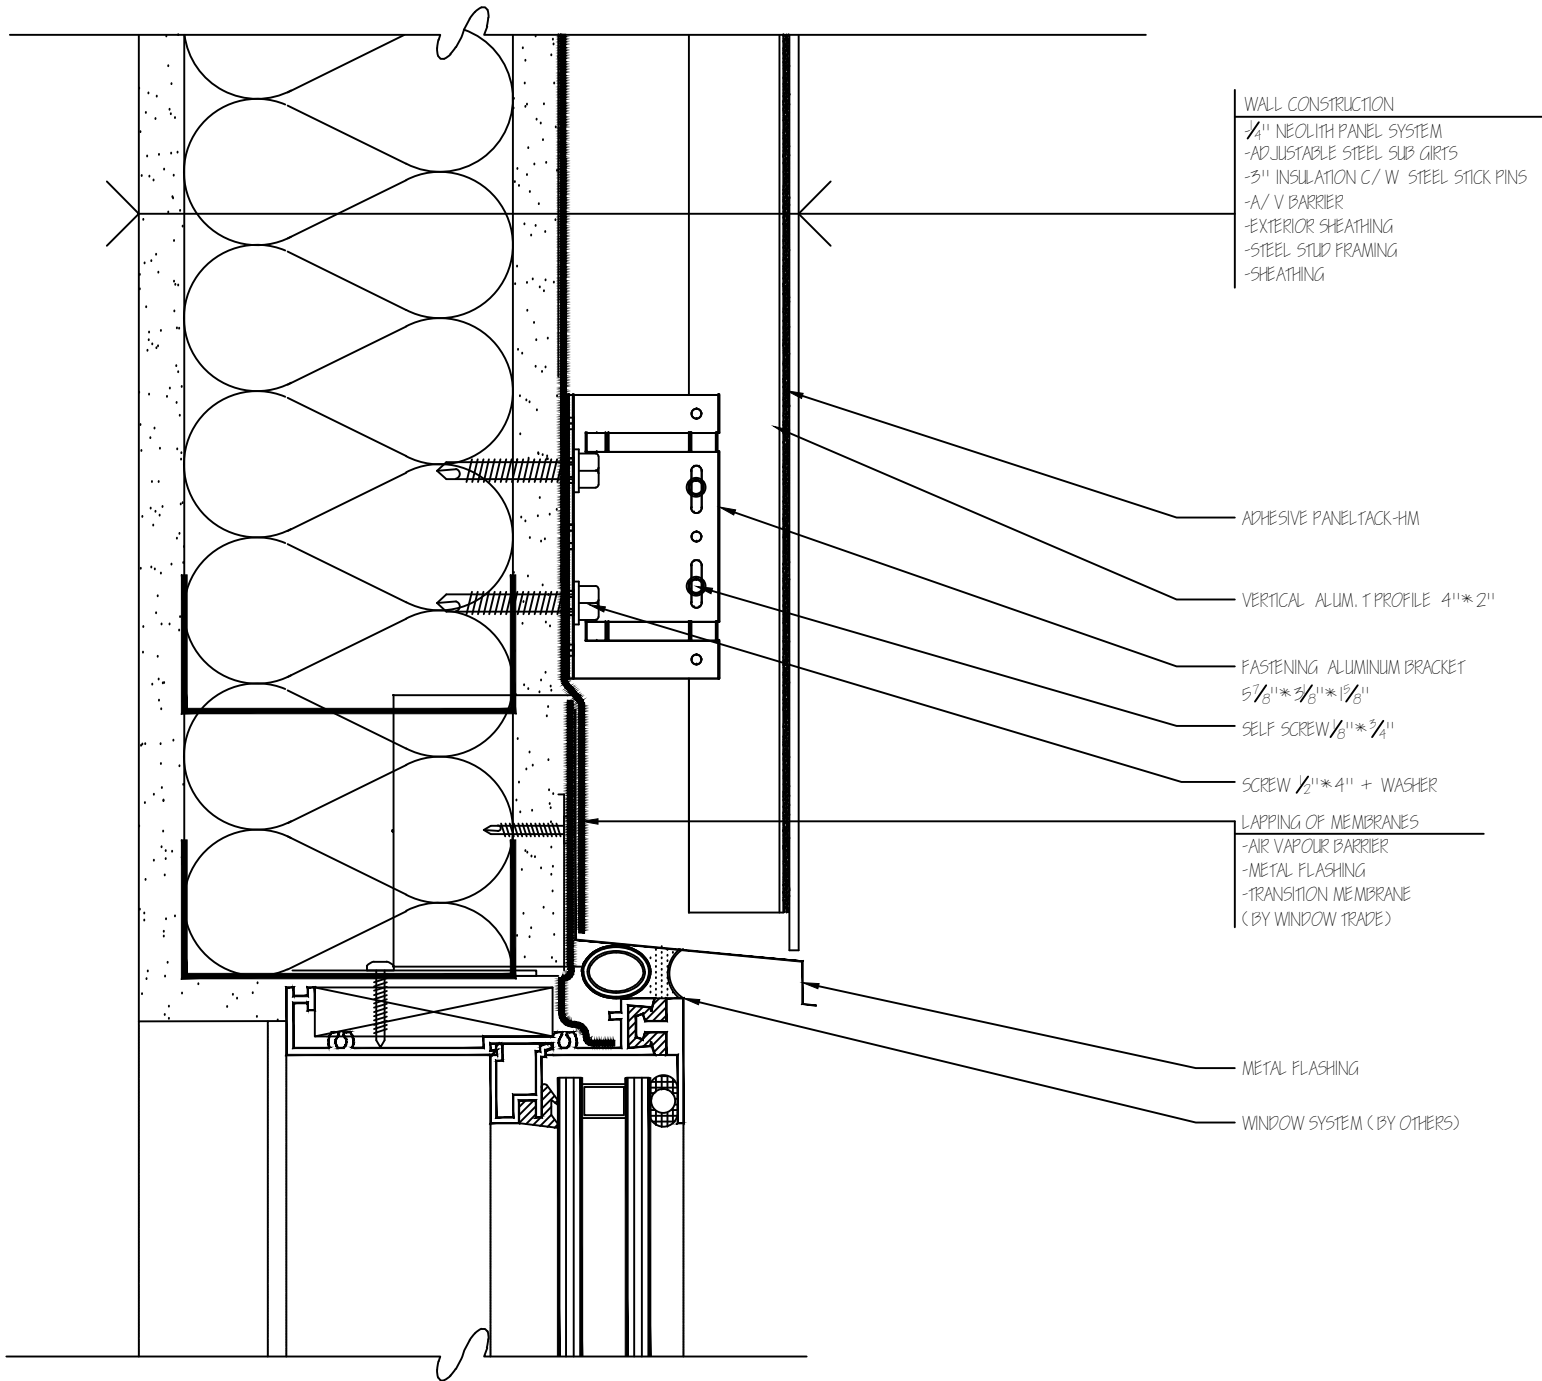

NOTE:

ALL RIGHTS ARE RESERVED. THIS DRAWING AND ALL INFORMATION CONTAINED HEREIN ARE THE PROPERTY OF THESIZE, AND CANNOT BE COPIED, REPRODUCED, UTILIZED OR MODIFIED IN WHOLE OR IN PART FOR PURPOSES OTHER THAN THOSE FOR WHICH THE DRAWING HAS BEEN ISSUED. FAILURE TO COMPLY WITH THE ABOVE WILL RESULT IN TAKING LEGAL ACTION TO PROTECT THE RIGHTS OF CONSOLIDATED CONSULTANTS.

IT IS FORBIDDEN TO USE THE CAD FILES TO CHANGE OR / AND MODIFY THE DESIGN WITHOUT WRITTEN APPROVAL FROM THESIZE.

TODOS LOS DERECHOS RESERVADOS. LA PRESENTE INFORMACIÓN TÉCNICA EXPUESTA ES PROPIEDAD DE THESIZE, NO PUDIENDO SER COPIADA, REPRODUCIDA, UTILIZADA O MODIFICADA EN PARTE O EN SU TOTALIDAD SIN SU CONSENTIMIENTO. EN CASO DE PRODURSE SE PODRÁN LLEVAR A CABO LAS PERTINENTES ACTUACIONES LEGALES.

QUEDA PROHIBIDO EL USO DEL ARCHIVO AUTOCAD PARA CAMBIAR O MODIFICAR EL DIBUJO SIN EL CONSENTIMIENTO ESCRITO POR PARTE DE THESIZE.

PROJECT

HC System Details


DRAWIN NAME

Steel lintel Section Detail

ESCALE: 3" = 1'-0"

DRAWIN NUMBER

003

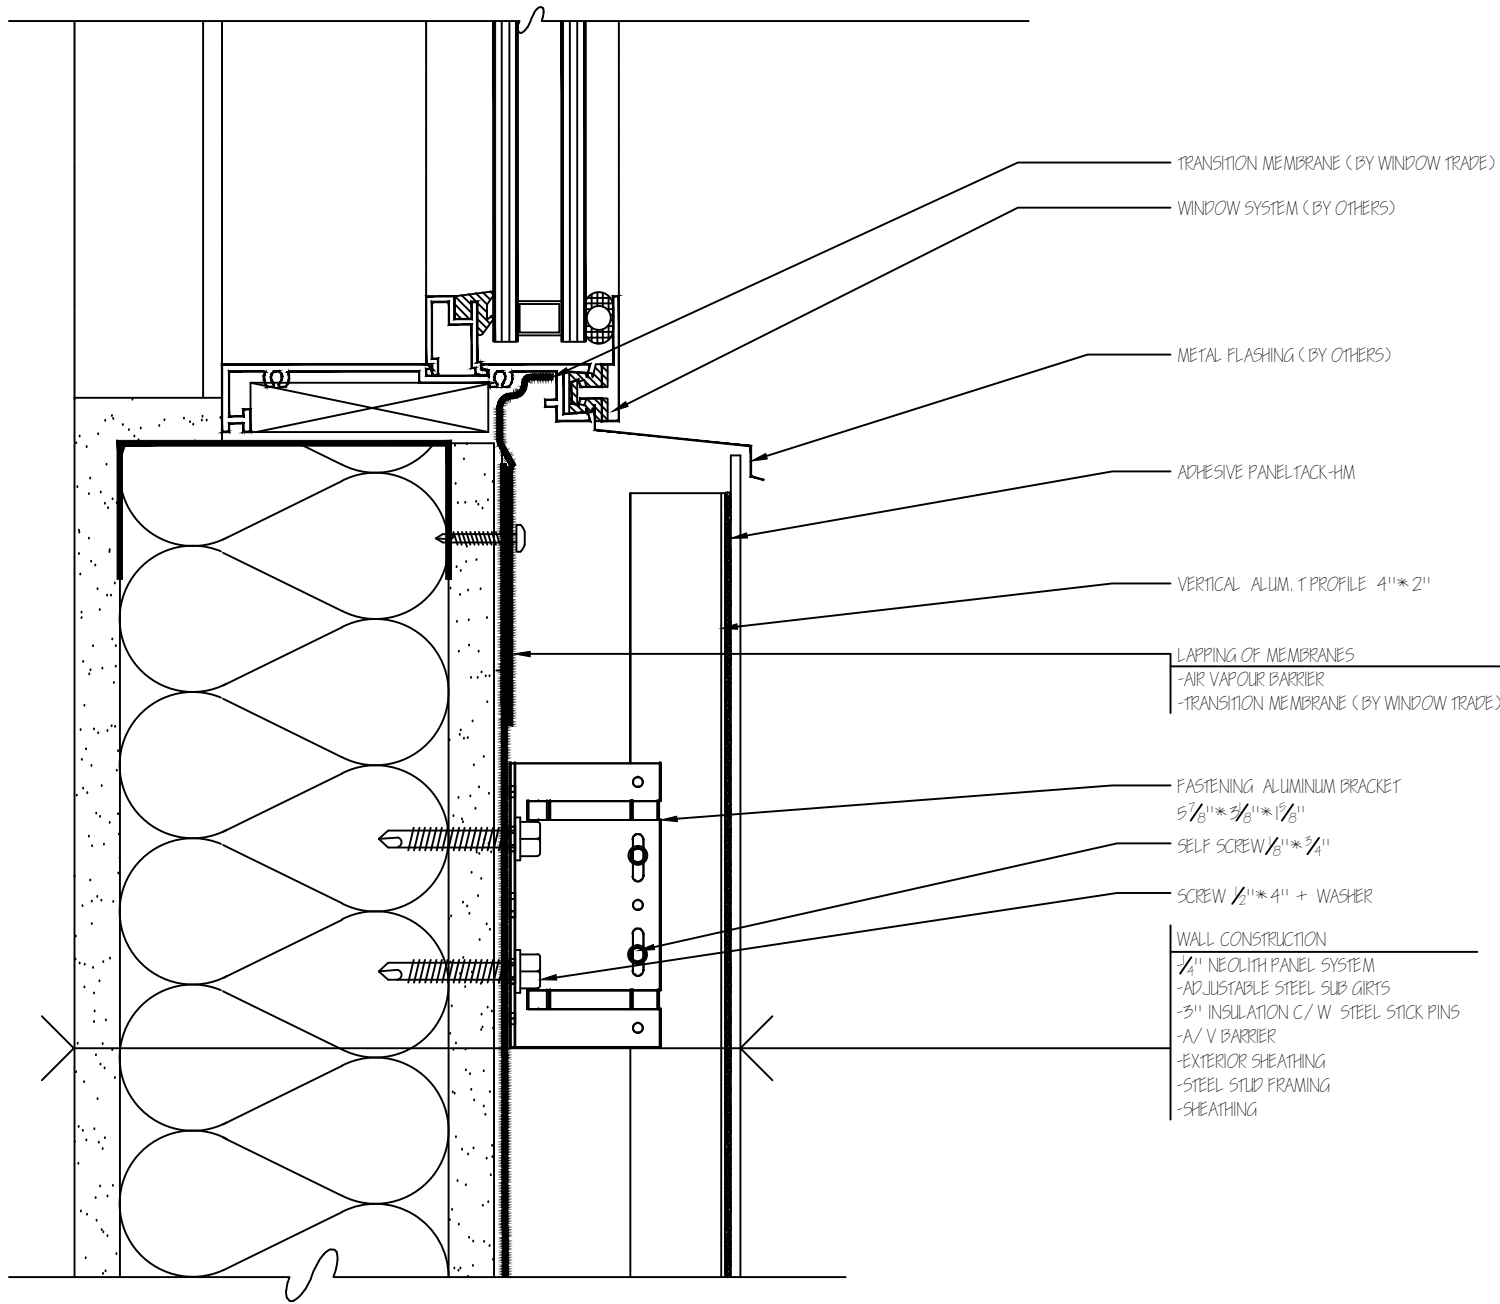

NOTE:

ALL RIGHTS ARE RESERVED. THIS DRAWING AND ALL INFORMATION CONTAINED HEREIN ARE THE PROPERTY OF THESIZE, AND CANNOT BE COPIED, REPRODUCED, UTILIZED OR MODIFIED IN WHOLE OR IN PART FOR PURPOSES OTHER THAN THOSE FOR WHICH THE DRAWING HAS BEEN ISSUED. FAILURE TO COMPLY WITH THE ABOVE WILL RESULT IN TAKING LEGAL ACTION TO PROTECT THE RIGHTS OF CONSOLIDATED CONSULTANTS.

IT IS FORBIDDEN TO USE THE CAD FILES TO CHANGE OR / AND MODIFY THE DESIGN WITHOUT WRITTEN APPROVAL FROM THESIZE.

TODOS LOS DERECHOS RESERVADOS. LA PRESENTE INFORMACIÓN TÉCNICA EXPUESTA ES PROPIEDAD DE THESIZE, NO PUDIENDO SER COPIADA, REPRODUCIDA, UTILIZADA O MODIFICADA EN PARTE O EN SU TOTALIDAD SIN SU CONSENTIMIENTO. EN CASO DE PRODURSE SE PODRÁN LLEVAR A CABO LAS PERTINENTES ACTUACIONES LEGALES.

QUEDA PROHIBIDO EL USO DEL ARCHIVO AUTOCAD PARA CAMBIAR O MODIFICAR EL DIBUJO SIN EL CONSENTIMIENTO ESCRITO POR PARTE DE THESIZE.

PROJECT

HC System Details

DRAWIN NAME

Sill Section Detail
with metal flashing

ESCALE: 3" = 1'-0"

DRAWIN NUMBER

004

NOTE:

ALL RIGHTS ARE RESERVED. THIS DRAWING AND ALL INFORMATION CONTAINED HEREIN ARE THE PROPERTY OF THESIZE, AND CANNOT BE COPIED, REPRODUCED, UTILIZED OR MODIFIED IN WHOLE OR IN PART FOR PURPOSES OTHER THAN THOSE FOR WHICH THE DRAWING HAS BEEN ISSUED. FAILURE TO COMPLY WITH THE ABOVE WILL RESULT IN TAKING LEGAL ACTION TO PROTECT THE RIGHTS OF CONSOLIDATED CONSULTANTS.

IT IS FORBIDDEN TO USE THE CAD FILES TO CHANGE OR / AND MODIFY THE DESIGN WITHOUT WRITTEN APPROVAL FROM THESIZE.

TODOS LOS DERECHOS RESERVADOS. LA PRESENTE INFORMACIÓN TÉCNICA EXPUESTA ES PROPIEDAD DE THESIZE, NO PUDIENDO SER COPIADA, REPRODUCIDA, UTILIZADA O MODIFICADA EN PARTE O EN SU TOTALIDAD SIN SU CONSENTIMIENTO. EN CASO DE PRODURSE SE PODRÁN LLEVAR A CABO LAS PERTINENTES ACTUACIONES LEGALES.

QUEDA PROHIBIDO EL USO DEL ARCHIVO AUTOCAD PARA CAMBIAR O MODIFICAR EL DIBUJO SIN EL CONSENTIMIENTO ESCRITO POR PARTE DE THESIZE.

PROJECT

HC System Details


DRAWIN NAME

Sill Section Detail
with Neolith

ESCALE: 3" = 1'-0"

DRAWIN NUMBER

005

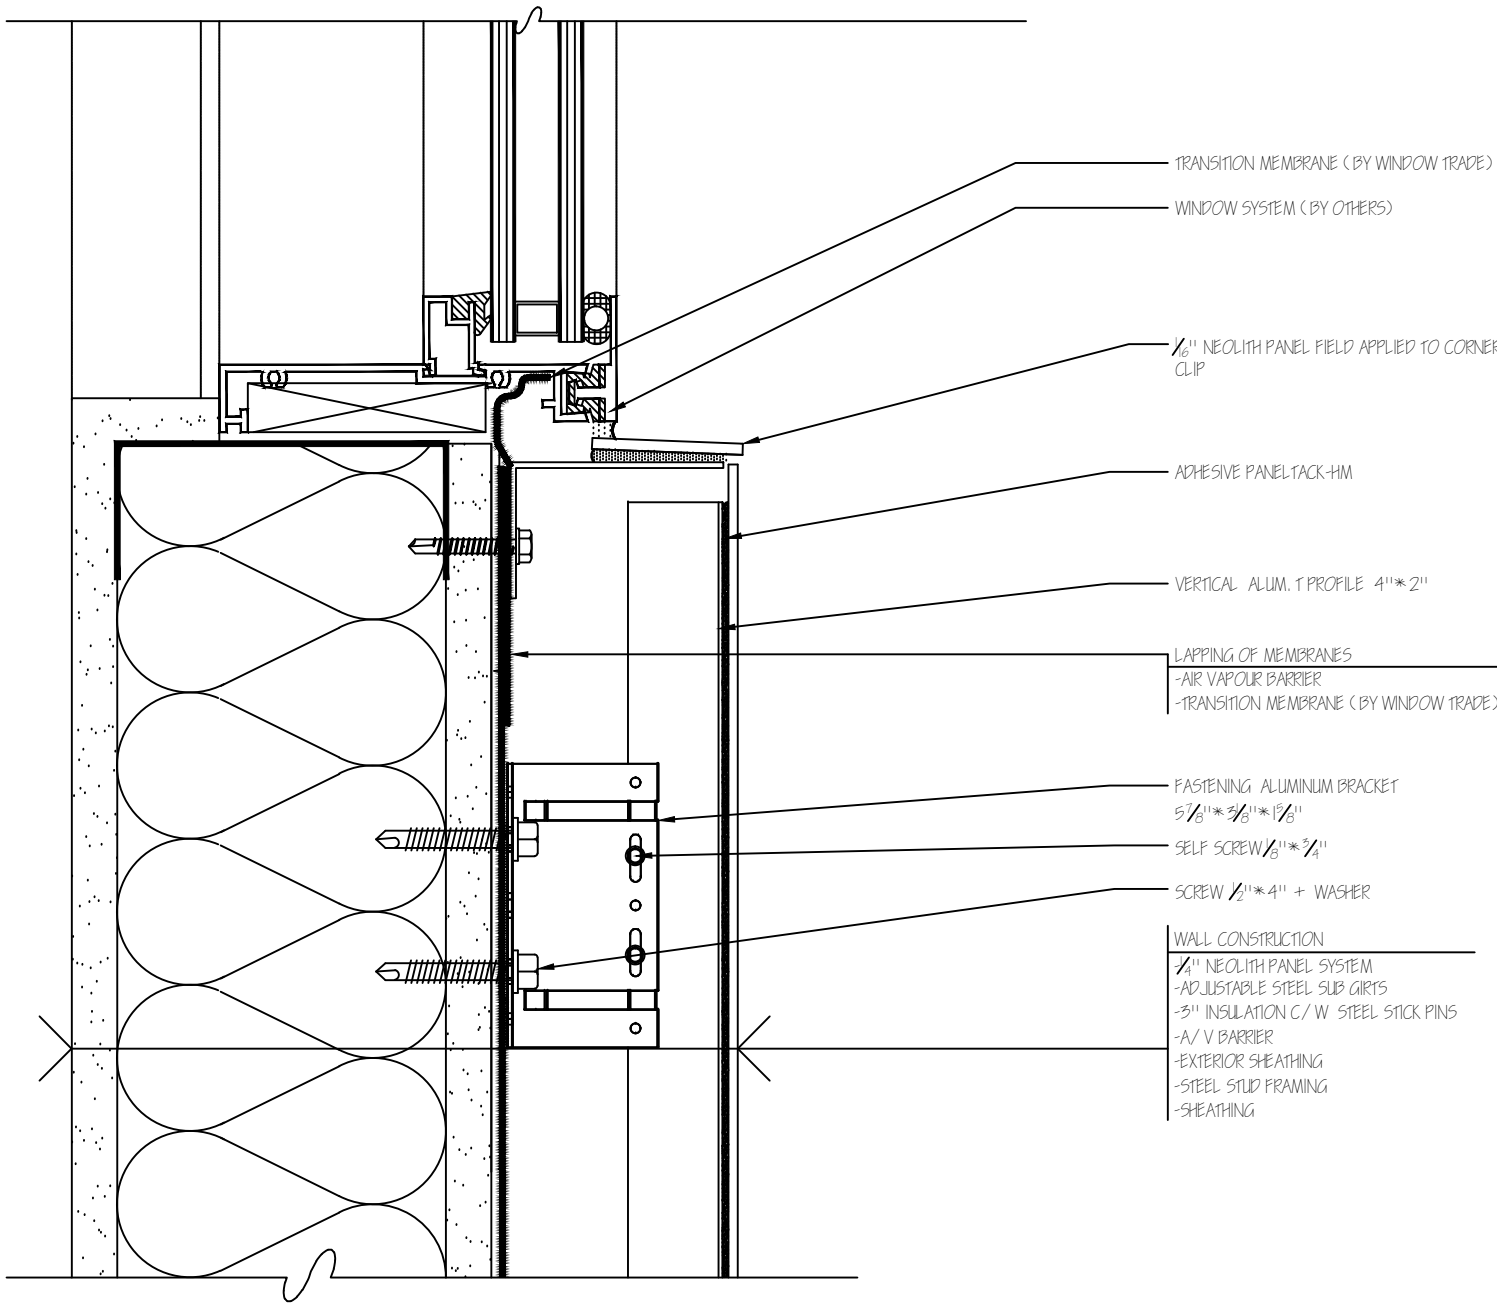

NOTE:

ALL RIGHTS ARE RESERVED. THIS DRAWING AND ALL INFORMATION CONTAINED HEREIN ARE THE PROPERTY OF THESIZE, AND CANNOT BE COPIED, REPRODUCED, UTILIZED OR MODIFIED IN WHOLE OR IN PART FOR PURPOSES OTHER THAN THOSE FOR WHICH THE DRAWING HAS BEEN ISSUED. FAILURE TO COMPLY WITH THE ABOVE WILL RESULT IN TAKING LEGAL ACTION TO PROTECT THE RIGHTS OF CONSOLIDATED CONSULTANTS.

IT IS FORBIDDEN TO USE THE CAD FILES TO CHANGE OR / AND MODIFY THE DESIGN WITHOUT WRITTEN APPROVAL FROM THESIZE.

TODOS LOS DERECHOS RESERVADOS. LA PRESENTE INFORMACIÓN TÉCNICA EXPUESTA ES PROPIEDAD DE THESIZE, NO PUDIENDO SER COPIADA, REPRODUCIDA, UTILIZADA O MODIFICADA EN PARTE O EN SU TOTALIDAD SIN SU CONSENTIMIENTO. EN CASO DE PRODURSE SE PODRÁN LLEVAR A CABO LAS PERTINENTES ACTUACIONES LEGALES.

QUEDA PROHIBIDO EL USO DEL ARCHIVO AUTOCAD PARA CAMBIAR O MODIFICAR EL DIBUJO SIN EL CONSENTIMIENTO ESCRITO POR PARTE DE THESIZE.

PROJECT

HC System Details


DRAWIN NAME


Curtain Wall Sill
Section Detail

ESCALE: 3" = 1'-0"

DRAWIN NUMBER

006

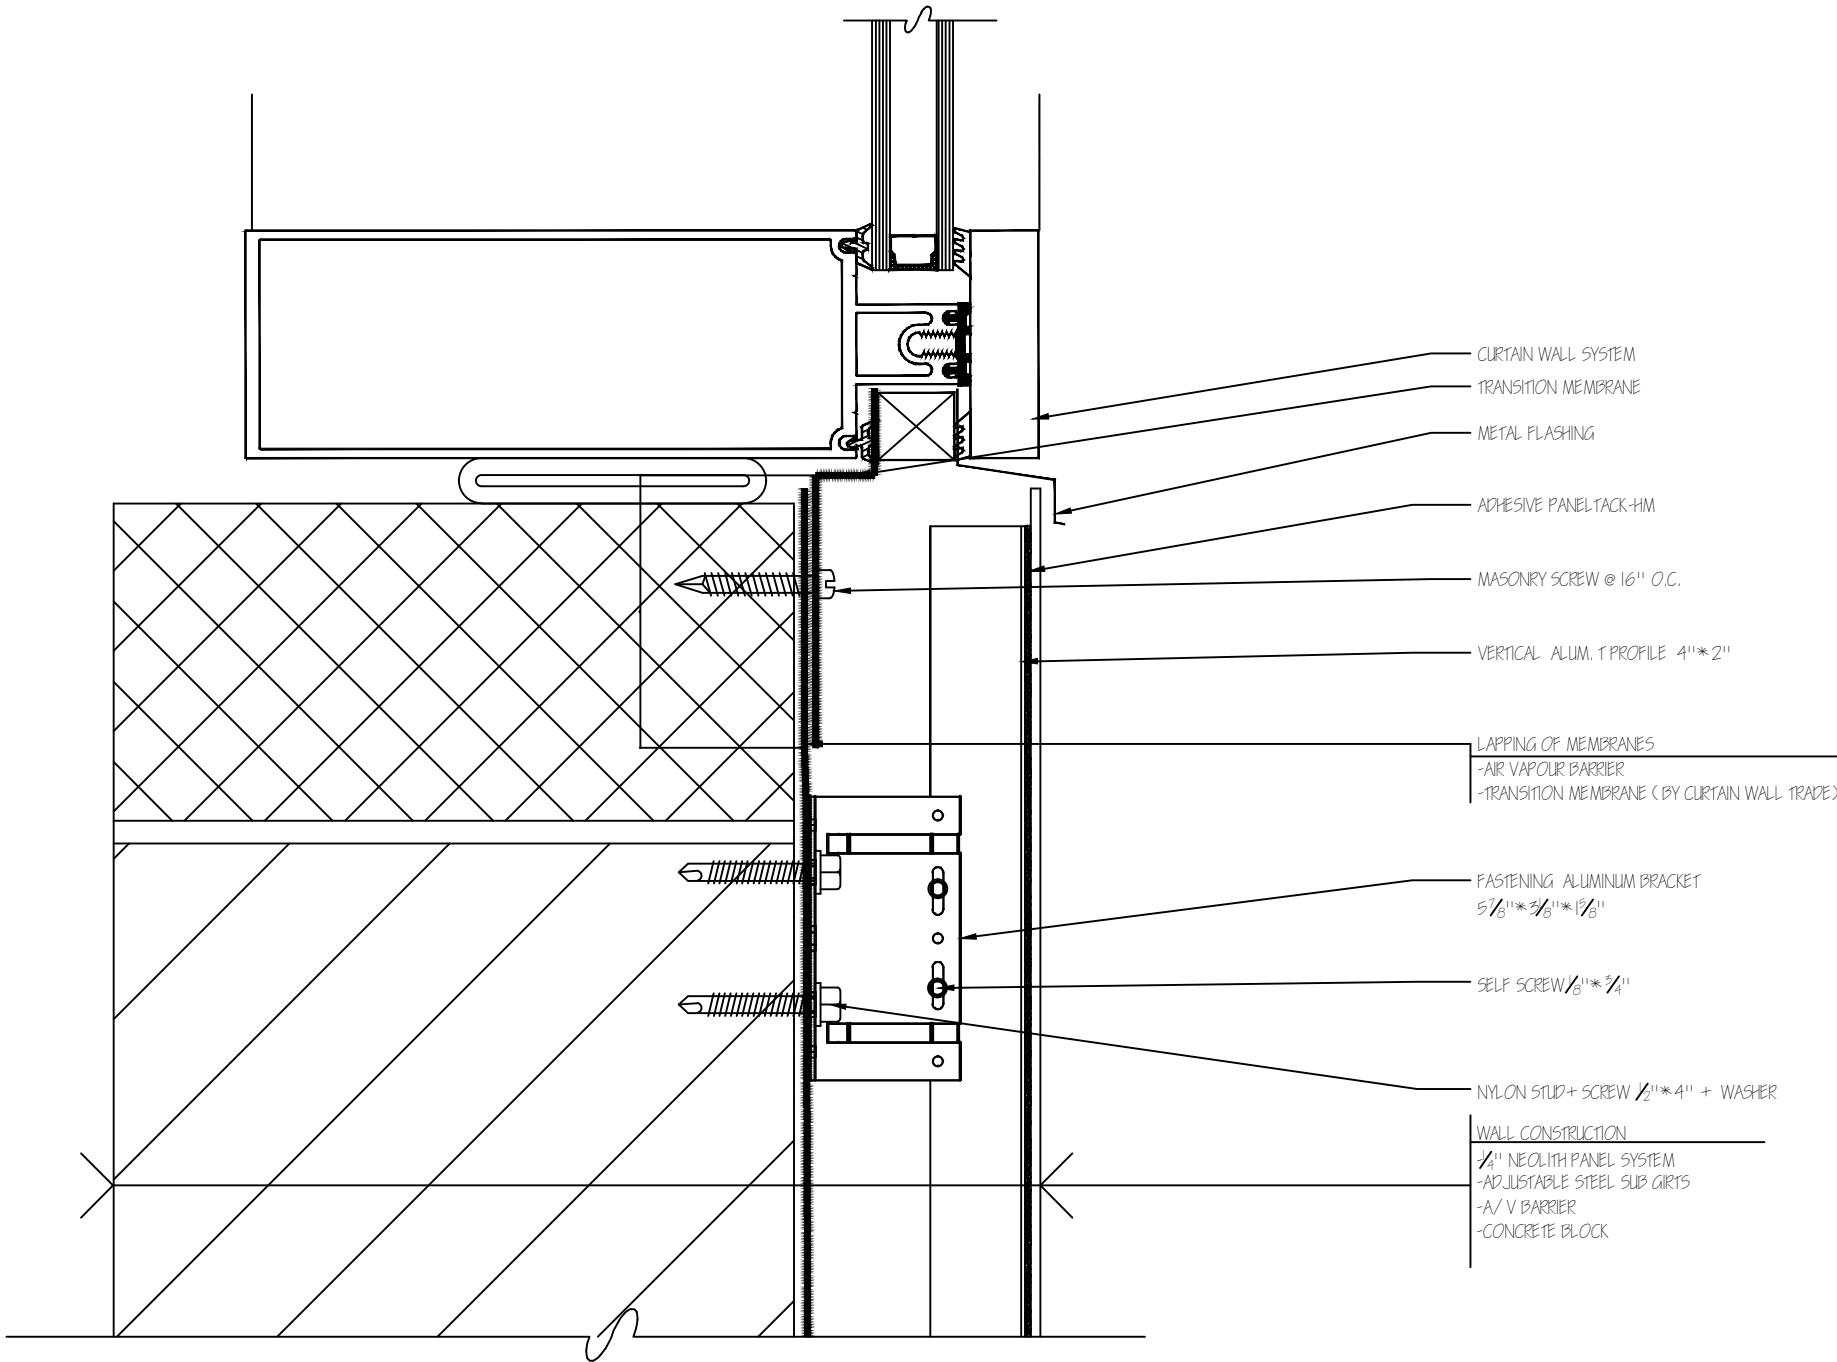

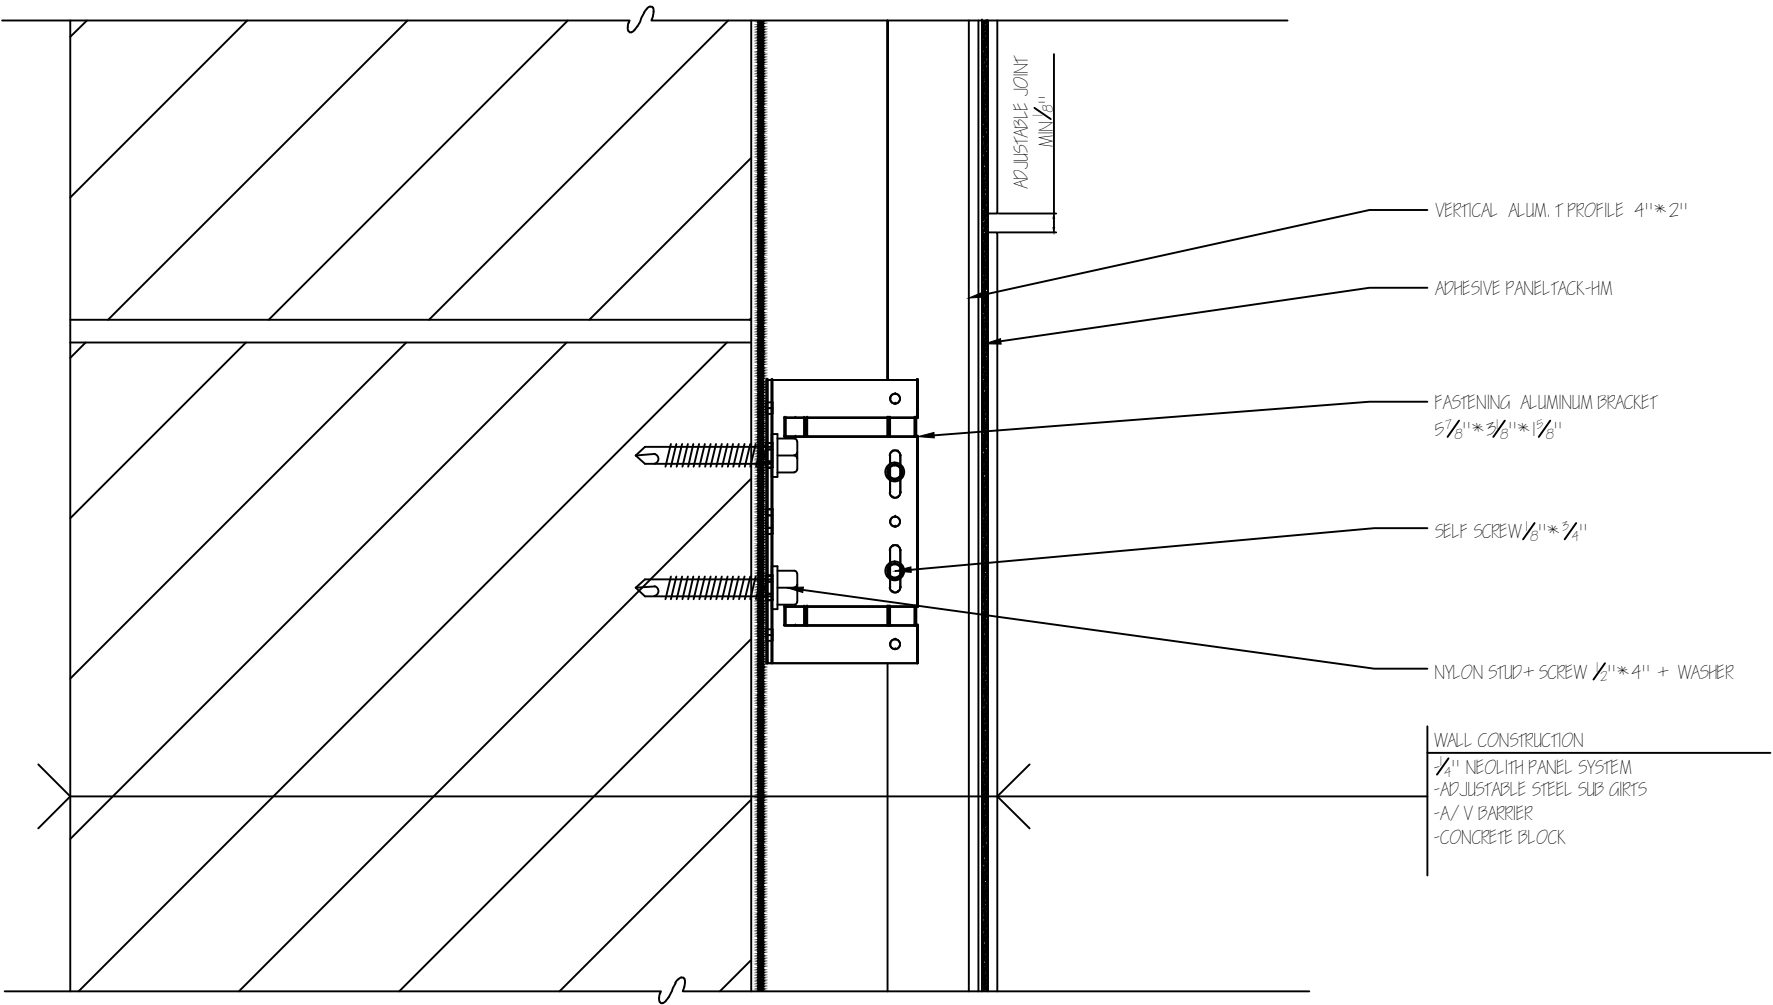

skyline

NEOLITH

NEOLITH by The Size

P.I. Camí Fondo, Supoi 8, C/ Dels Ibers 31
12550 Almasora, (Castellon) SPAIN
T. +34 673 426 684

NOTE:

ALL RIGHTS ARE RESERVED. THIS DRAWING AND ALL INFORMATION CONTAINED HEREIN ARE THE PROPERTY OF THESIZE, AND CANNOT BE COPIED, REPRODUCED, UTILIZED OR MODIFIED IN WHOLE OR IN PART FOR PURPOSES OTHER THAN THOSE FOR WHICH THE DRAWING HAS BEEN ISSUED. FAILURE TO COMPLY WITH THE ABOVE WILL RESULT IN TAKING LEGAL ACTION TO PROTECT THE RIGHTS OF CONSOLIDATED CONSULTANTS.

IT IS FORBIDDEN TO USE THE CAD FILES TO CHANGE OR / AND MODIFY THE DESIGN WITHOUT WRITTEN APPROVAL FROM THESIZE.

TODOS LOS DERECHOS RESERVADOS. LA PRESENTE INFORMACIÓN TÉCNICA EXPUESTA ES PROPIEDAD DE THESIZE, NO PUDIENDO SER COPIADA, REPRODUCIDA, UTILIZADA O MODIFICADA EN PARTE O EN SU TOTALIDAD SIN SU CONSENTIMIENTO. EN CASO DE PRODURSE SE PODRÁN LLEVAR A CABO LAS PERTINENTES ACTUACIONES LEGALES.

QUEDA PROHIBIDO EL USO DEL ARCHIVO AUTOCAD PARA CAMBIAR O MODIFICAR EL DIBUJO SIN EL CONSENTIMIENTO ESCRITO POR PARTE DE THESIZE.

PROJECT

HC System Details


DRAWIN NAME

Vertical Section
Detail

ESCALE: 3" = 1'-0"

DRAWIN NUMBER

007

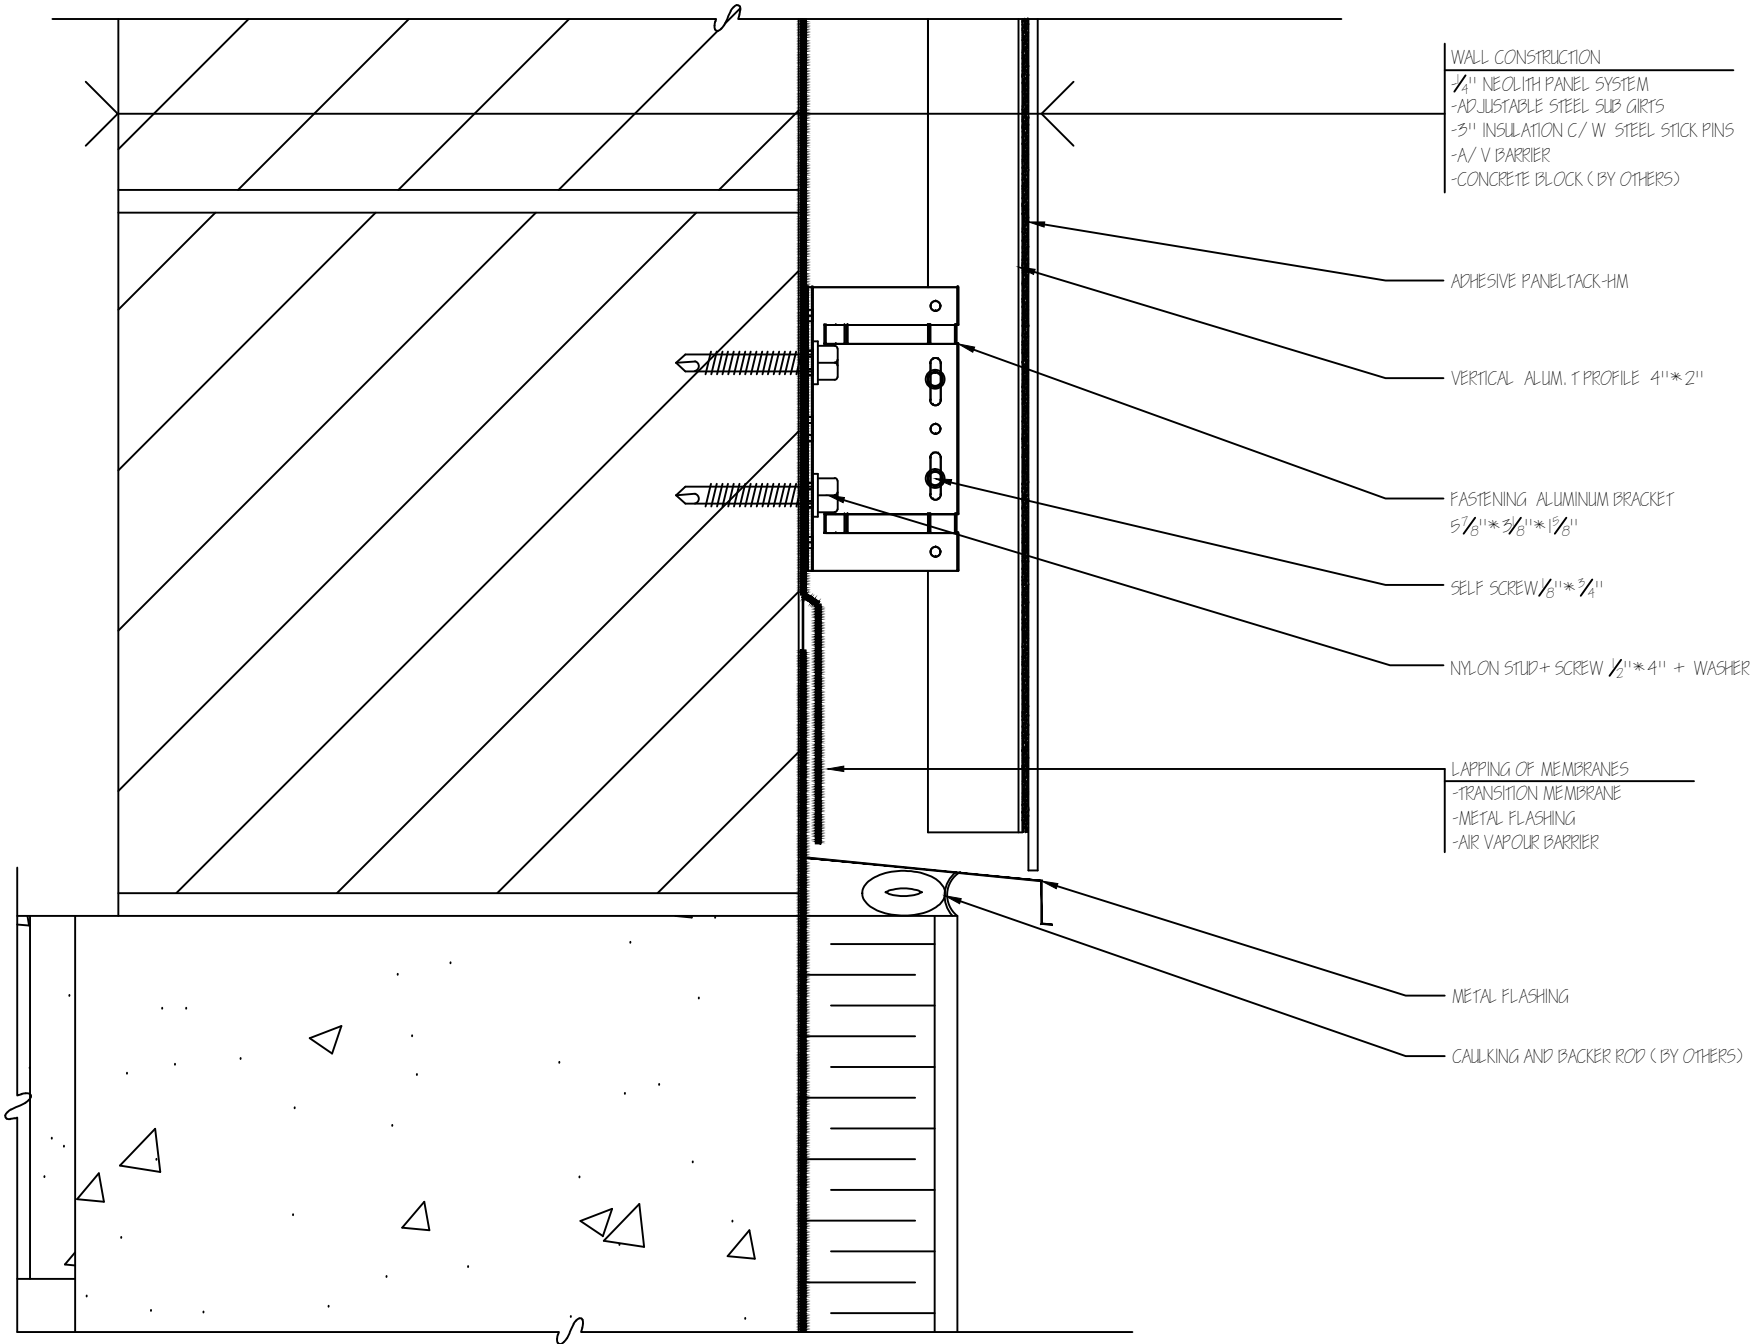

NOTE:

ALL RIGHTS ARE RESERVED. THIS DRAWING AND ALL INFORMATION CONTAINED HEREIN ARE THE PROPERTY OF THESIZE, AND CANNOT BE COPIED, REPRODUCED, UTILIZED OR MODIFIED IN WHOLE OR IN PART FOR PURPOSES OTHER THAN THOSE FOR WHICH THE DRAWING HAS BEEN ISSUED. FAILURE TO COMPLY WITH THE ABOVE WILL RESULT IN TAKING LEGAL ACTION TO PROTECT THE RIGHTS OF CONSOLIDATED CONSULTANTS.

IT IS FORBIDDEN TO USE THE CAD FILES TO CHANGE OR / AND MODIFY THE DESIGN WITHOUT WRITTEN APPROVAL FROM THESIZE.

TODOS LOS DERECHOS RESERVADOS. LA PRESENTE INFORMACIÓN TÉCNICA EXPUESTA ES PROPIEDAD DE THESIZE, NO PUDIENDO SER COPIADA, REPRODUCIDA, UTILIZADA O MODIFICADA EN PARTE O EN SU TOTALIDAD SIN SU CONSENTIMIENTO. EN CASO DE PRODURSE SE PODRÁN LLEVAR A CABO LAS PERTINENTES ACTUACIONES LEGALES.

QUEDA PROHIBIDO EL USO DEL ARCHIVO AUTOCAD PARA CAMBIAR O MODIFICAR EL DIBUJO SIN EL CONSENTIMIENTO ESCRITO POR PARTE DE THESIZE.

PROJECT

HC System Details


DRAWIN NAME

Base of Wall Section Detail

ESCALE: 3" = 1'-0"

DRAWIN NUMBER

008

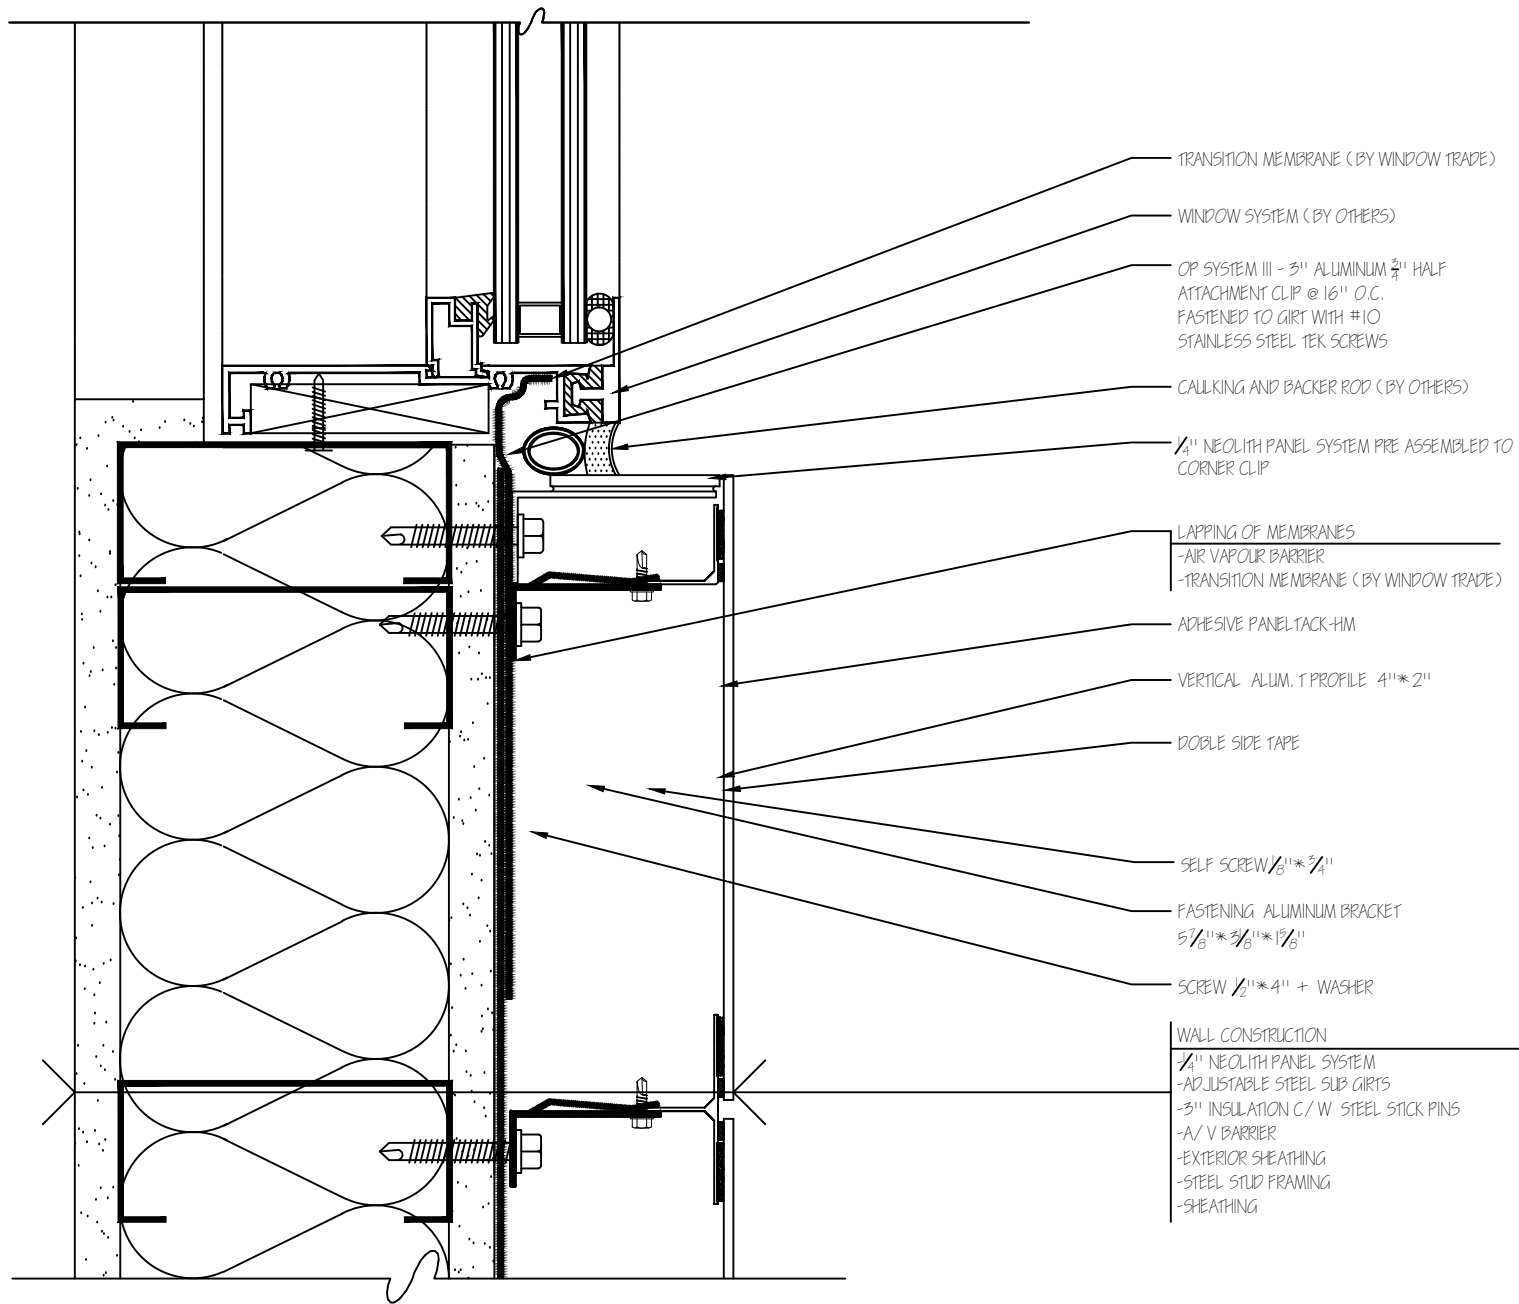

skyline

NEOLITH

NEOLITH by The Size

P.I. Camí Fondo, Supoi 8, C/ Dels Ibers 31
12550 Almasora, (Castellon) SPAIN
T. +34 673 426 684

NOTE:

ALL RIGHTS ARE RESERVED. THIS DRAWING AND ALL INFORMATION CONTAINED HEREIN ARE THE PROPERTY OF THESIZE, AND CANNOT BE COPIED, REPRODUCED, UTILIZED OR MODIFIED IN WHOLE OR IN PART FOR PURPOSES OTHER THAN THOSE FOR WHICH THE DRAWING HAS BEEN ISSUED. FAILURE TO COMPLY WITH THE ABOVE WILL RESULT IN TAKING LEGAL ACTION TO PROTECT THE RIGHTS OF CONSOLIDATED CONSULTANTS.

IT IS FORBIDDEN TO USE THE CAD FILES TO CHANGE OR / AND MODIFY THE DESIGN WITHOUT WRITTEN APPROVAL FROM THESIZE.

TODOS LOS DERECHOS RESERVADOS. LA PRESENTE INFORMACIÓN TÉCNICA EXPUESTA ES PROPIEDAD DE THESIZE, NO PUDIENDO SER COPIADA, REPRODUCIDA, UTILIZADA O MODIFICADA EN PARTE O EN SU TOTALIDAD SIN SU CONSENTIMIENTO. EN CASO DE PRODURSE SE PODRÁN LLEVAR A CABO LAS PERTINENTES ACTUACIONES LEGALES.

QUEDA PROHIBIDO EL USO DEL ARCHIVO AUTOCAD PARA CAMBIAR O MODIFICAR EL DIBUJO SIN EL CONSENTIMIENTO ESCRITO POR PARTE DE THESIZE.

PROJECT

HC System Details

DRAWIN NAME

Jamb Section Detail

ESCALE: 3" = 1'-0"

DRAWIN NUMBER

009



P.I. Camí Fondo, Supoi 8, C/ Dels Ibers 31
12550 Almasora, (Castellon) SPAIN
T. +34 673 426 684


ALL RIGHTS ARE RESERVED. THIS DRAWING AND ALL INFORMATION CONTAINED HEREIN ARE THE PROPERTY OF THESIZE, AND CANNOT BE COPIED, REPRODUCED, UTILIZED OR MODIFIED IN WHOLE OR IN PART FOR PURPOSES OTHER THAN THOSE FOR WHICH THE DRAWING HAS BEEN ISSUED. FAILURE TO COMPLY WITH THE ABOVE WILL RESULT IN TAKING LEGAL ACTION TO PROTECT THE RIGHTS OF CONSOLIDATED CONSULTANTS.


TODOS LOS DERECHOS RESERVADOS. LA PRESENTE INFORMACIÓN TÉCNICA EXPUESTA ES PROPIEDAD DE THESISE, NO PUDIENDO SER COPIADA, REPRODUCIDA, UTILIZADA O MODIFICADA EN PARTE O EN SU TOTALIDAD SIN SU CONSENTIMIENTO. EN CASO DE PRODURSE SE PODRÁN LLEVAR A CABO LAS PERTINENTES ACTUACIONES LEGALES.

HC System Details

Horizontal Section Detail

010

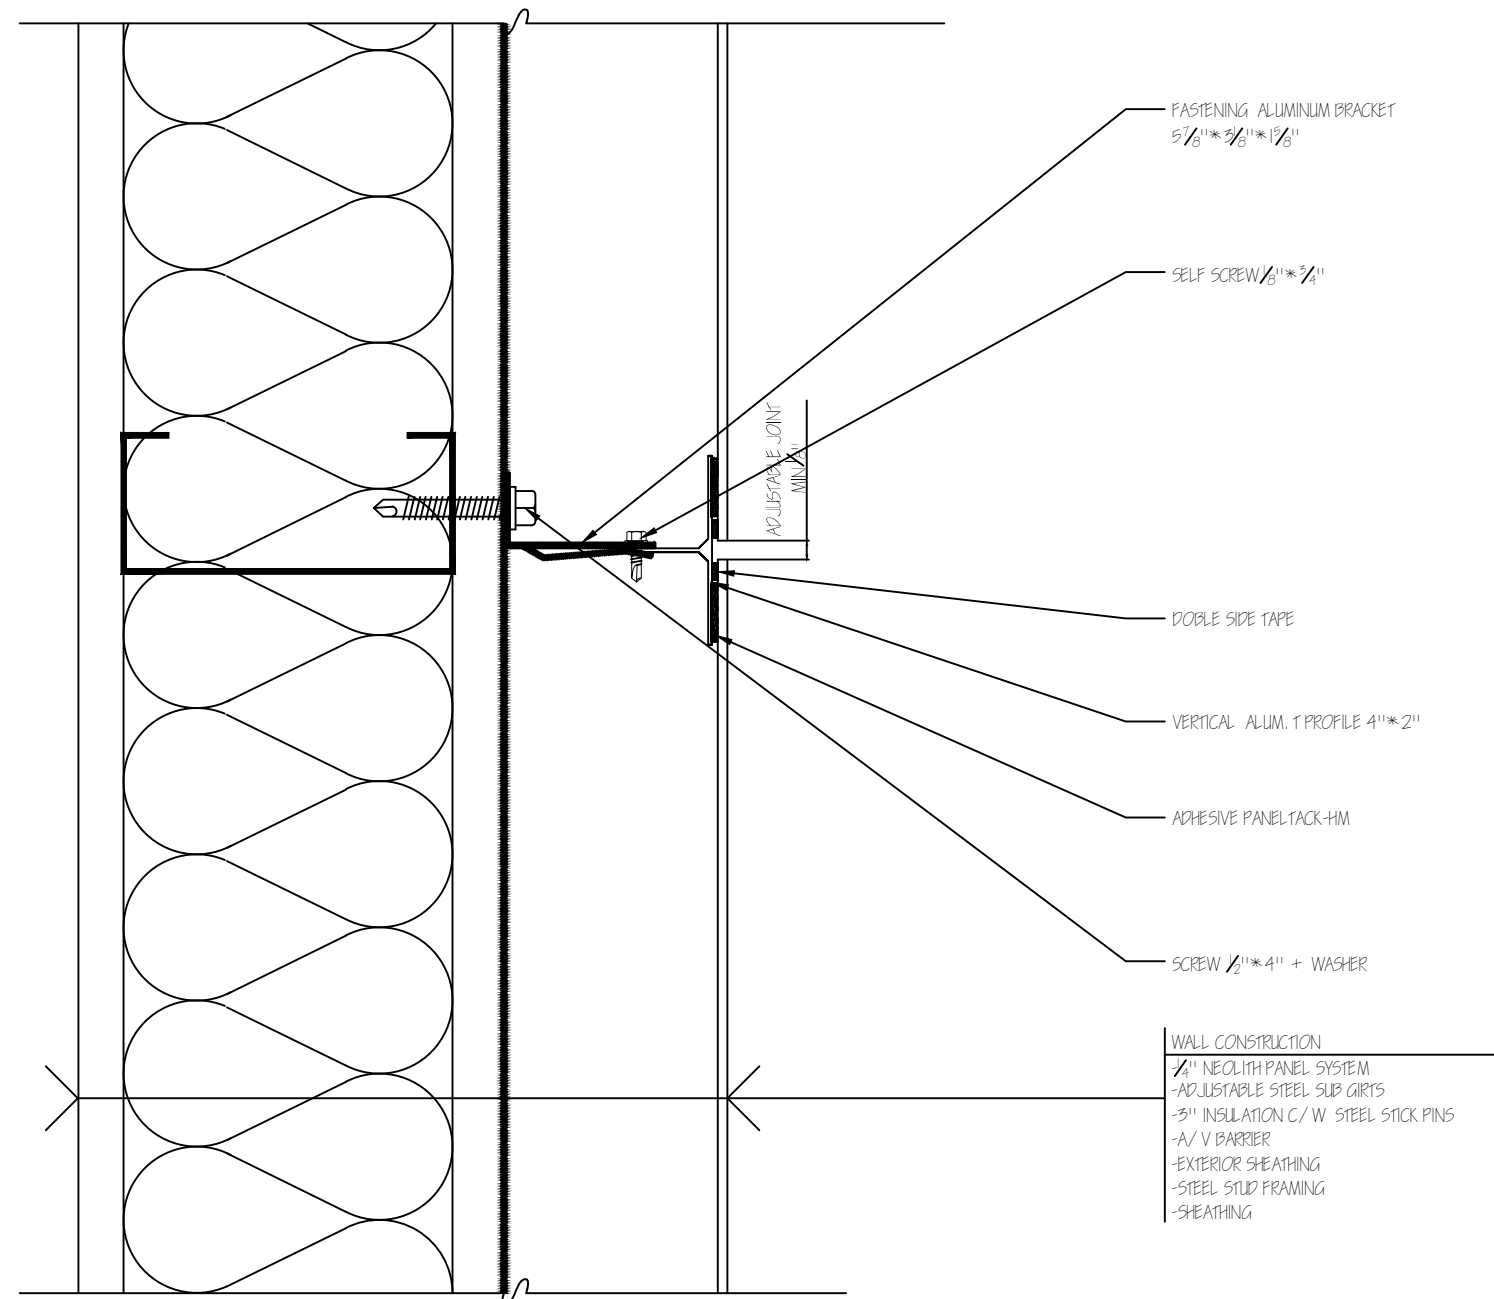

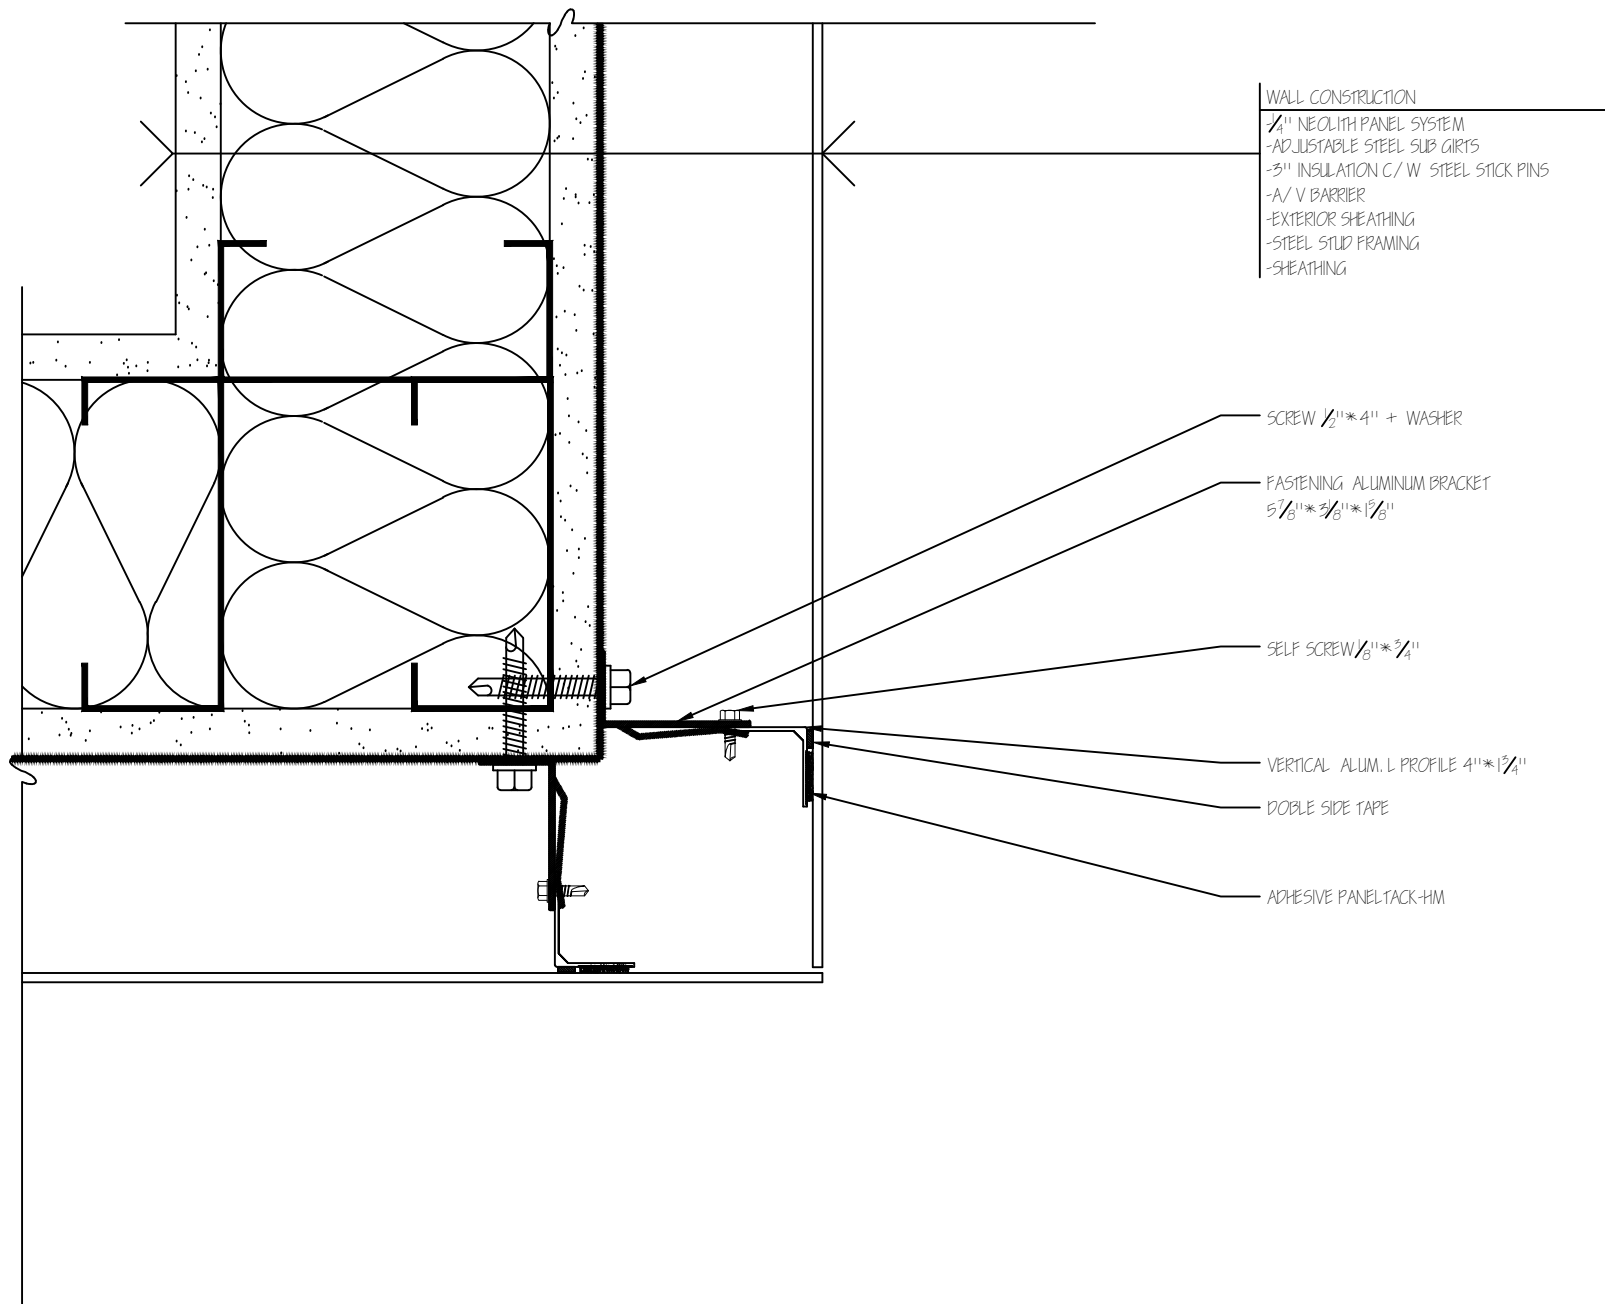

NOTE:

ALL RIGHTS ARE RESERVED. THIS DRAWING AND ALL INFORMATION CONTAINED HEREIN ARE THE PROPERTY OF THESIZE, AND CANNOT BE COPIED, REPRODUCED, UTILIZED OR MODIFIED IN WHOLE OR IN PART FOR PURPOSES OTHER THAN THOSE FOR WHICH THE DRAWING HAS BEEN ISSUED. FAILURE TO COMPLY WITH THE ABOVE WILL RESULT IN TAKING LEGAL ACTION TO PROTECT THE RIGHTS OF CONSOLIDATED CONSULTANTS.

IT IS FORBIDDEN TO USE THE CAD FILES TO CHANGE OR / AND MODIFY THE DESIGN WITHOUT WRITTEN APPROVAL FROM THESIZE.

TODOS LOS DERECHOS RESERVADOS. LA PRESENTE INFORMACIÓN TÉCNICA EXPUESTA ES PROPIEDAD DE THESIZE, NO PUDIENDO SER COPIADA, REPRODUCIDA, UTILIZADA O MODIFICADA EN PARTE O EN SU TOTALIDAD SIN SU CONSENTIMIENTO. EN CASO DE PRODURSE SE PODRÁN LLEVAR A CABO LAS PERTINENTES ACTUACIONES LEGALES.

QUEDA PROHIBIDO EL USO DEL ARCHIVO AUTOCAD PARA CAMBIAR O MODIFICAR EL DIBUJO SIN EL CONSENTIMIENTO ESCRITO POR PARTE DE THESIZE.

PROJECT

HC System Details


DRAWIN NAME

Outside Corner
Detail


ESCALE: 3" = 1'-0"

DRAWIN NUMBER

011

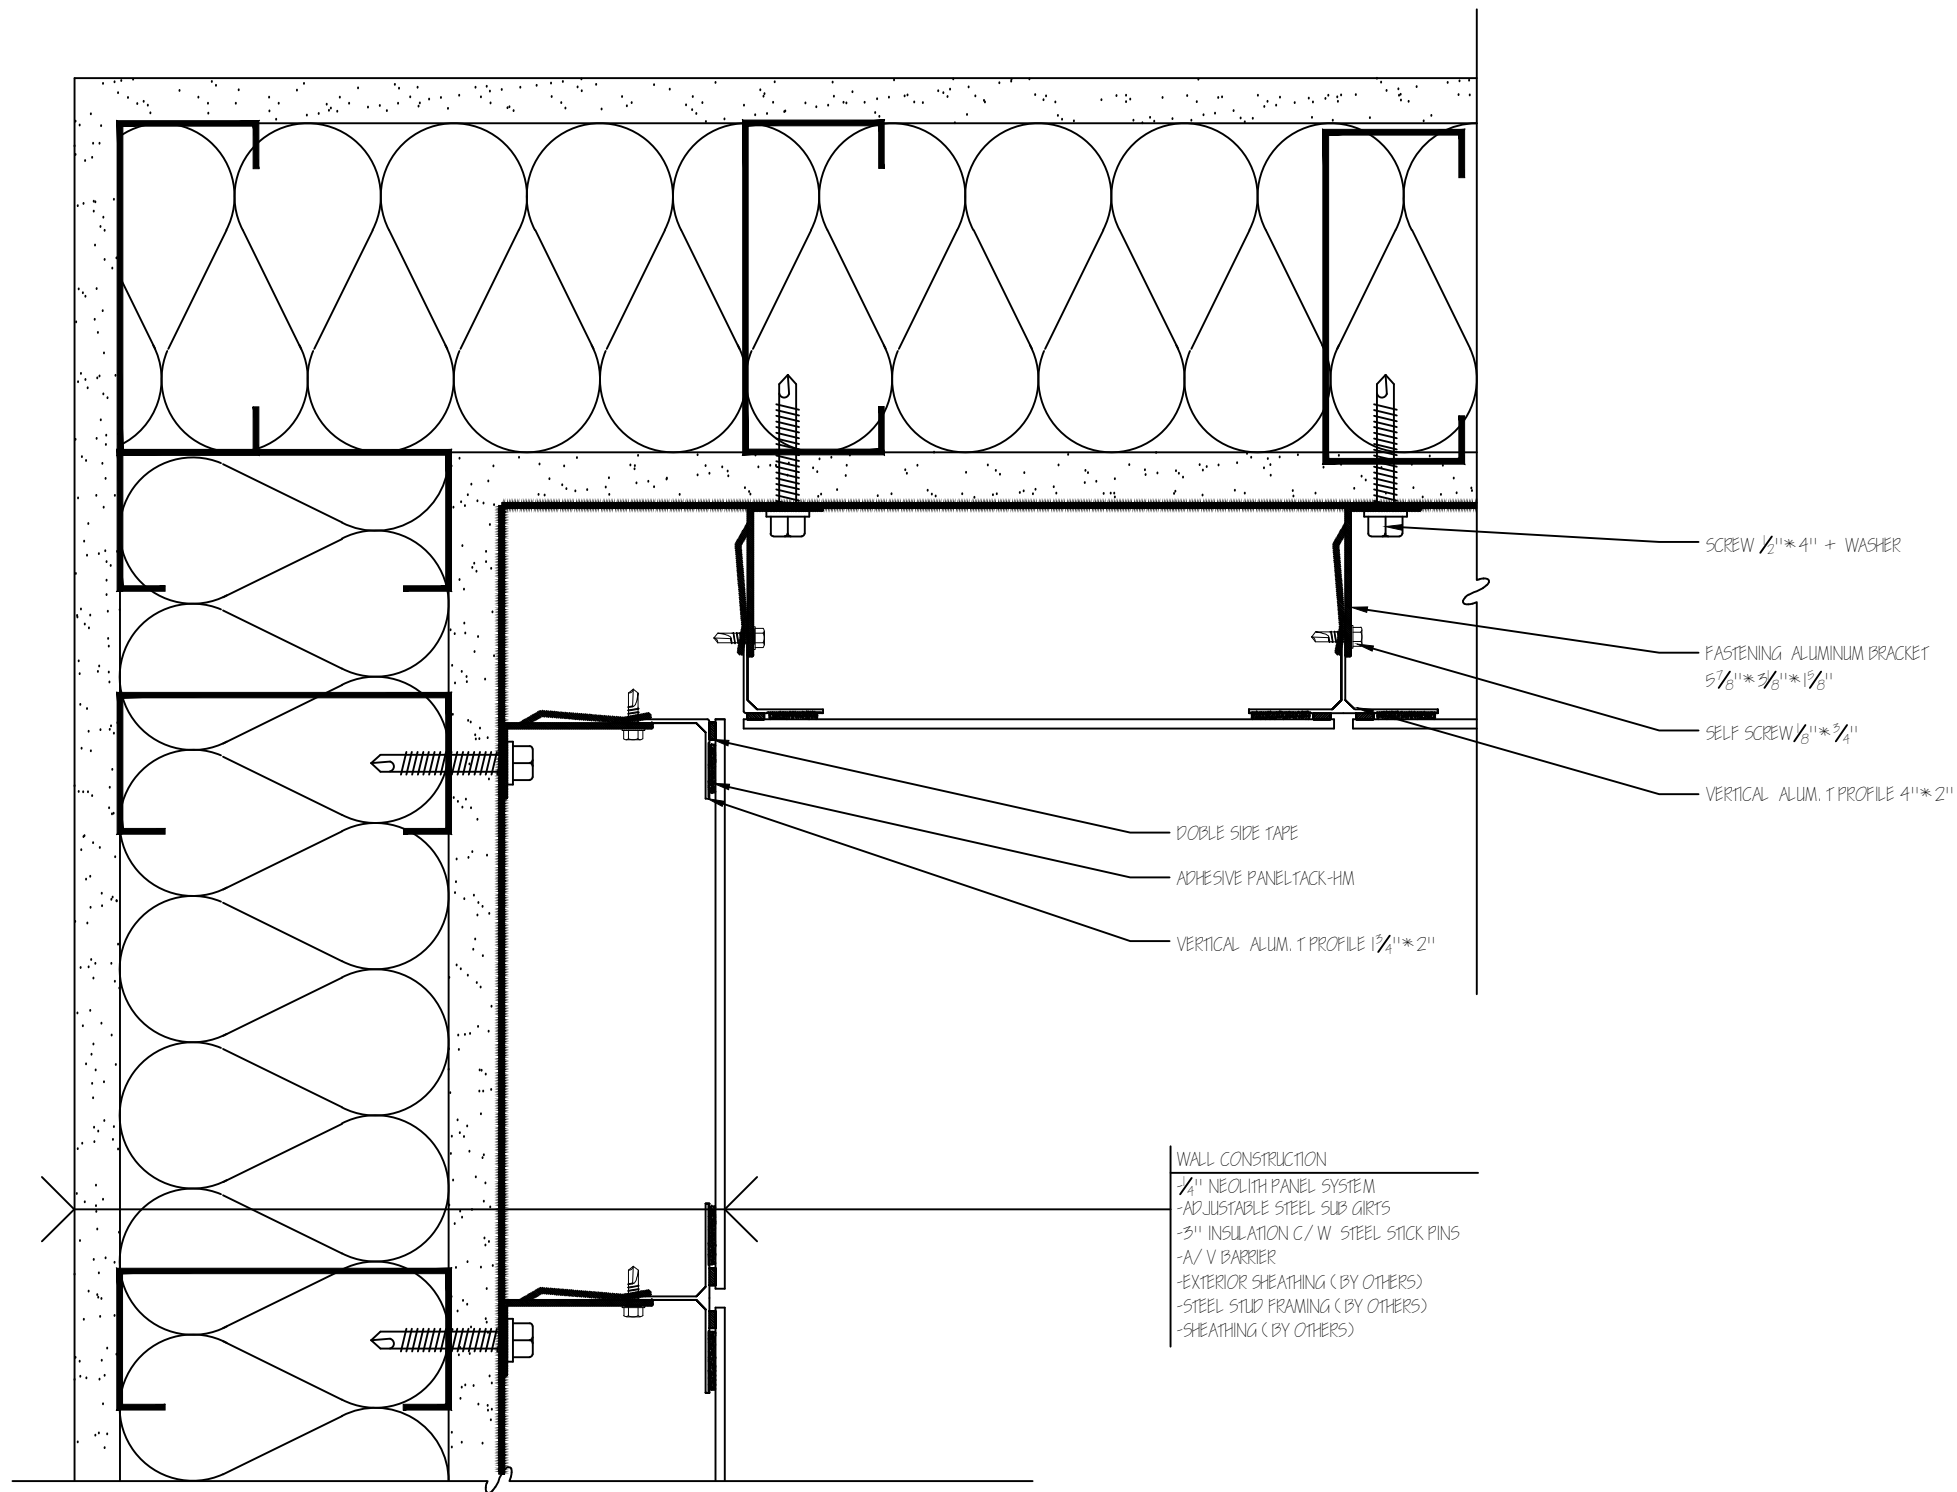

skyline	
NEOLITH	
NEOLITH by The Size	
P.I. Camí Fondo, Supoi 8, C/ Dels Ibers 31 12550 Almasora, (Castellon) SPAIN T. +34 673 426 684	
NOTE:	
ALL RIGHTS ARE RESERVED. THIS DRAWING AND ALL INFORMATION CONTAINED HEREIN ARE THE PROPERTY OF THESIZE, AND CANNOT BE COPIED, REPRODUCED, UTILIZED OR MODIFIED IN WHOLE OR IN PART FOR PURPOSES OTHER THAN THOSE FOR WHICH THE DRAWING HAS BEEN ISSUED. FAILURE TO COMPLY WITH THE ABOVE WILL RESULT IN TAKING LEGAL ACTION TO PROTECT THE RIGHTS OF CONSOLIDATED CONSULTANTS.	
IT IS FORBIDDEN TO USE THE CAD FILES TO CHANGE OR / AND MODIFY THE DESIGN WITHOUT WRITTEN APPROVAL FROM THESIZE.	
TODOS LOS DERECHOS RESERVADOS. LA PRESENTE INFORMACIÓN TÉCNICA EXPUESTA ES PROPIEDAD DE THESIZE, NO PUDIENDO SER COPIADA, REPRODUCIDA, UTILIZADA O MODIFICADA EN PARTE O EN SU TOTALIDAD SIN SU CONSENTIMIENTO. EN CASO DE PRODURSE SE PODRÁN LLEVAR A CABO LAS PERTINENTES ACTUACIONES LEGALES.	
QUEDA PROHIBIDO EL USO DEL ARCHIVO AUTOCAD PARA CAMBIAR O MODIFICAR EL DIBUJO SIN EL CONSENTIMIENTO ESCRITO POR PARTE DE THESIZE.	
PROJECT	
HC System Details	
DRAWIN NAME	
Inside Corner Detail	
ESCALE:	3" = 1'-0"
DRAWIN NUMBER	
012	

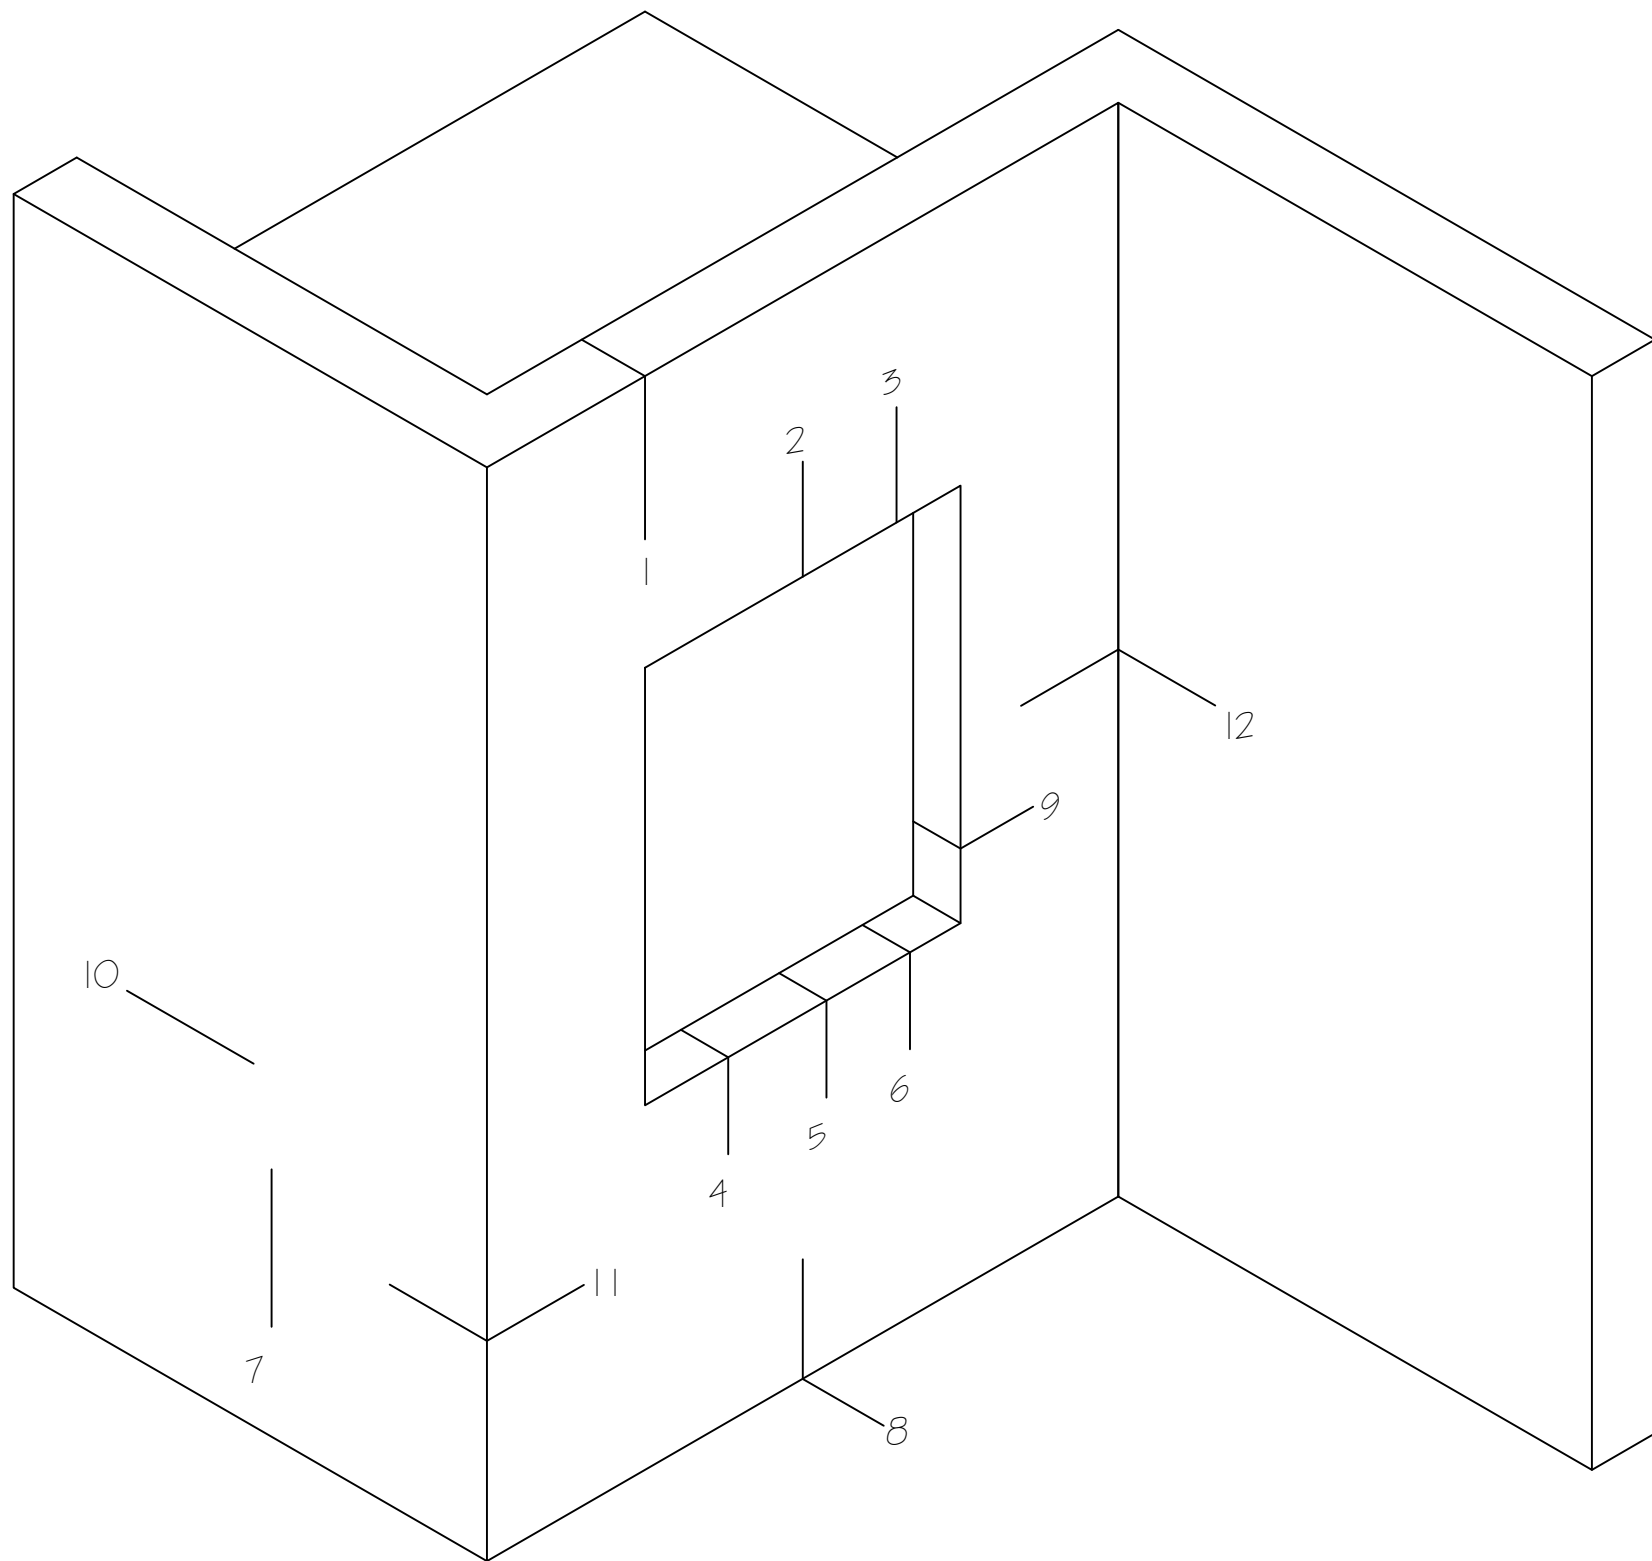

- 1 Parapet section
- 2 Concrete Lintel section
- 3 Steel Lintel section
- 4 Sill section detail with metal flashing
- 5 Sill section detail with Nedlith
- 6 Curtain wall sill section detail

- 7 Vertical section
- 8 Base of Wall section
- 9 Jamb section
- 10 Horizontal section
- 11 Outside Corner section
- 12 Inside Corner section

skyline
NEOLITH
NEOLITH by The Size P.I. Camí Fondo, Supoi 8, C/ Dels Ibers 31 12550 Almasora, (Castellon) SPAIN T. +34 673 426 684
NOTE: ALL RIGHTS ARE RESERVED. THIS DRAWING AND ALL INFORMATION CONTAINED HEREIN ARE THE PROPERTY OF THESIZE, AND CANNOT BE COPIED, REPRODUCED, UTILIZED OR MODIFIED IN WHOLE OR IN PART FOR PURPOSES OTHER THAN THOSE FOR WHICH THE DRAWING HAS BEEN ISSUED. FAILURE TO COMPLY WITH THE ABOVE WILL RESULT IN TAKING LEGAL ACTION TO PROTECT THE RIGHTS OF CONSOLIDATED CONSULTANTS. IT IS FORBIDDEN TO USE THE CAD FILES TO CHANGE OR / AND MODIFY THE DESIGN WITHOUT WRITTEN APPROVAL FROM THESIZE. TODOS LOS DERECHOS RESERVADOS. LA PRESENTE INFORMACIÓN TÉCNICA EXPUESTA ES PROPIEDAD DE THESIZE, NO PUDIENDO SER COPIADA, REPRODUCIDA, UTILIZADA O MODIFICADA EN PARTE O EN SU TOTALIDAD SIN SU CONSENTIMIENTO. EN CASO DE PRODURSE SE PODRÁN LLEVAR A CABO LAS PERTINENTES ACTUACIONES LEGALES. QUEDA PROHIBIDO EL USO DEL ARCHIVO AUTOCAD PARA CAMBIAR O MODIFICAR EL DIBUJO SIN EL CONSENTIMIENTO ESCRITO POR PARTE DE THESIZE.
PROJECT
VM System Details
DRAWIN NAME
Detail Index
ESCALE: -
DRAWIN NUMBER
000

NOTE:

ALL RIGHTS ARE RESERVED. THIS DRAWING AND ALL INFORMATION CONTAINED HEREIN ARE THE PROPERTY OF THESIZE, AND CANNOT BE COPIED, REPRODUCED, UTILIZED OR MODIFIED IN WHOLE OR IN PART FOR PURPOSES OTHER THAN THOSE FOR WHICH THE DRAWING HAS BEEN ISSUED. FAILURE TO COMPLY WITH THE ABOVE WILL RESULT IN TAKING LEGAL ACTION TO PROTECT THE RIGHTS OF CONSOLIDATED CONSULTANTS.

IT IS FORBIDDEN TO USE THE CAD FILES TO CHANGE OR / AND MODIFY THE DESIGN WITHOUT WRITTEN APPROVAL FROM THESIZE.

TODOS LOS DERECHOS RESERVADOS. LA PRESENTE INFORMACIÓN TÉCNICA EXPUESTA ES PROPIEDAD DE THESIZE, NO PUDIENDO SER COPIADA, REPRODUCIDA, UTILIZADA O MODIFICADA EN PARTE O EN SU TOTALIDAD SIN SU CONSENTIMIENTO. EN CASO DE PRODURSE SE PODRÁN LLEVAR A CABO LAS PERTINENTES ACTUACIONES LEGALES.

QUEDA PROHIBIDO EL USO DEL ARCHIVO AUTOCAD PARA CAMBIAR O MODIFICAR EL DIBUJO SIN EL CONSENTIMIENTO ESCRITO POR PARTE DE THESIZE.

PROJECT

VM System Details


DRAWIN NAME


Parapet Section Detail

ESCALE: 3" = 1'-0"

DRAWIN NUMBER

001

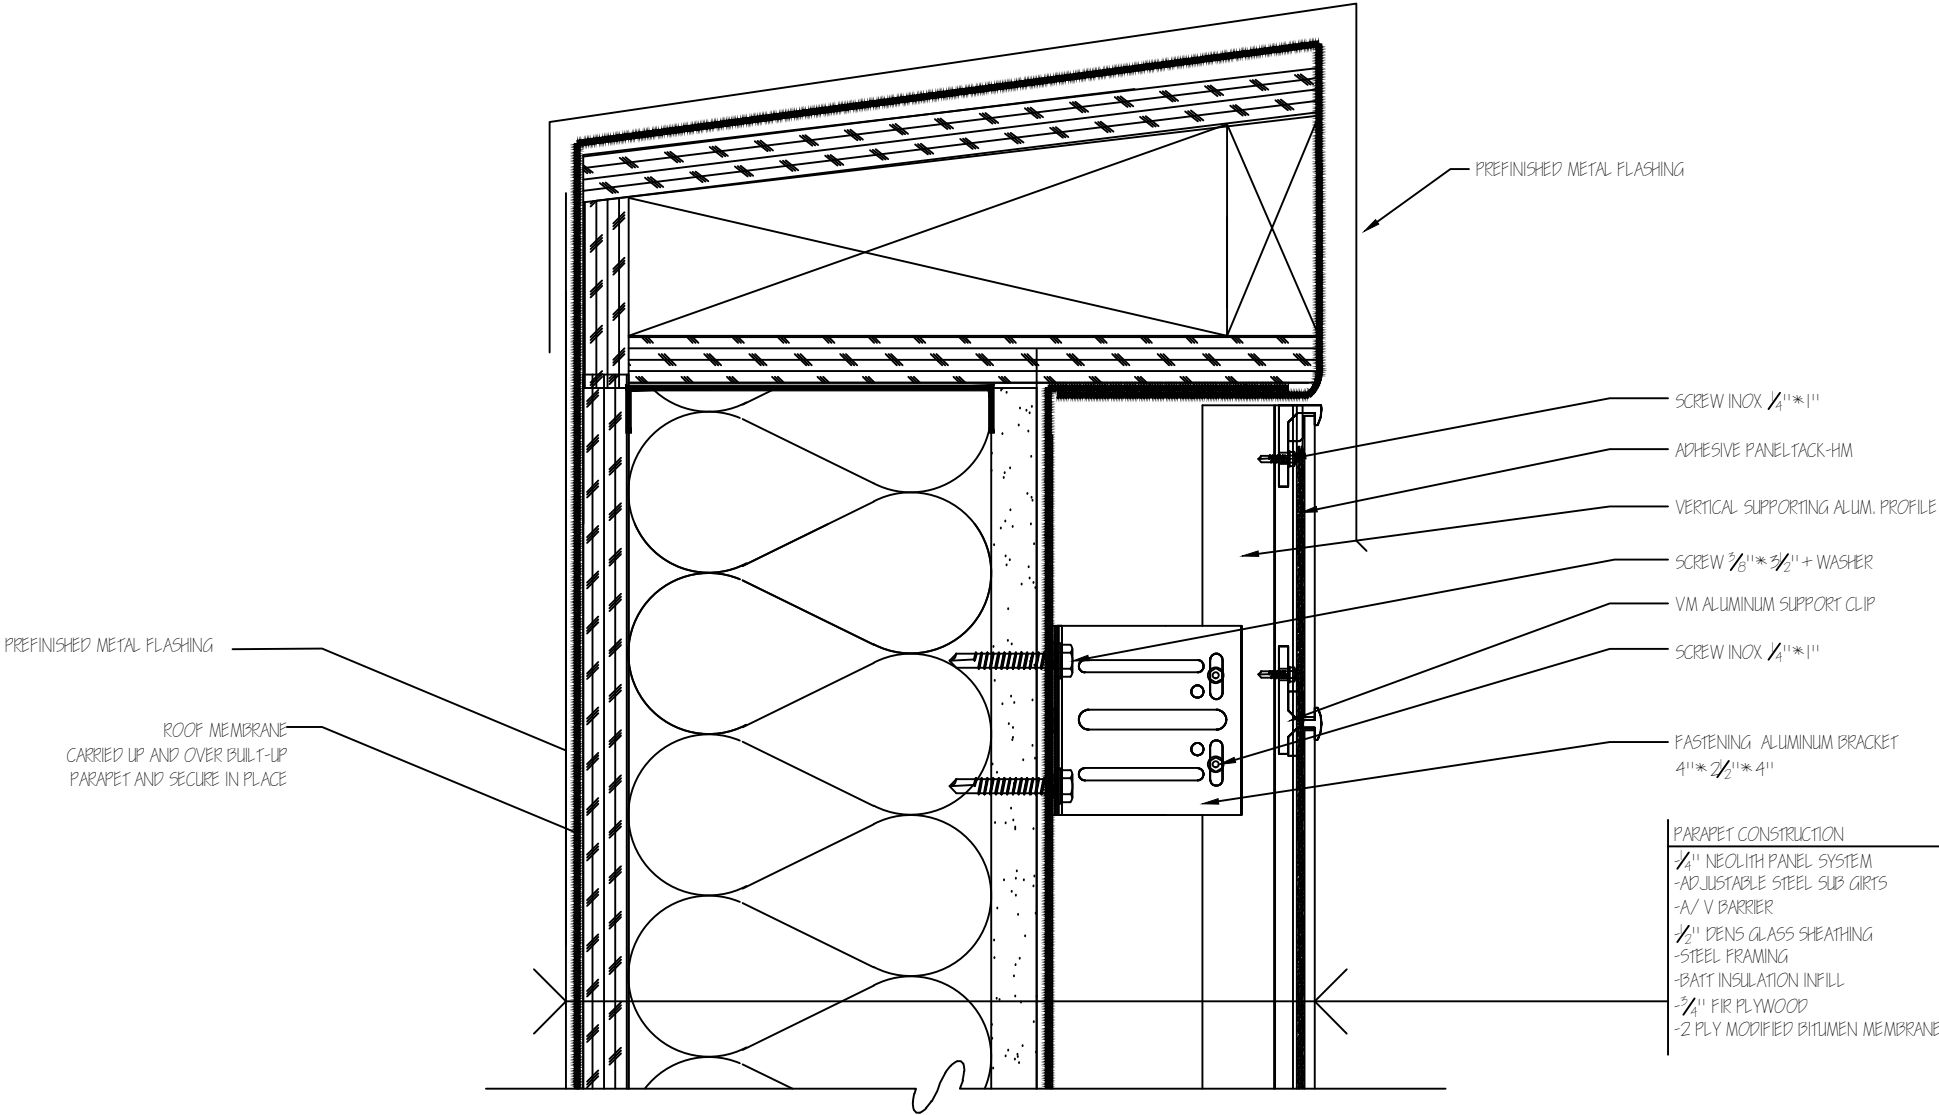

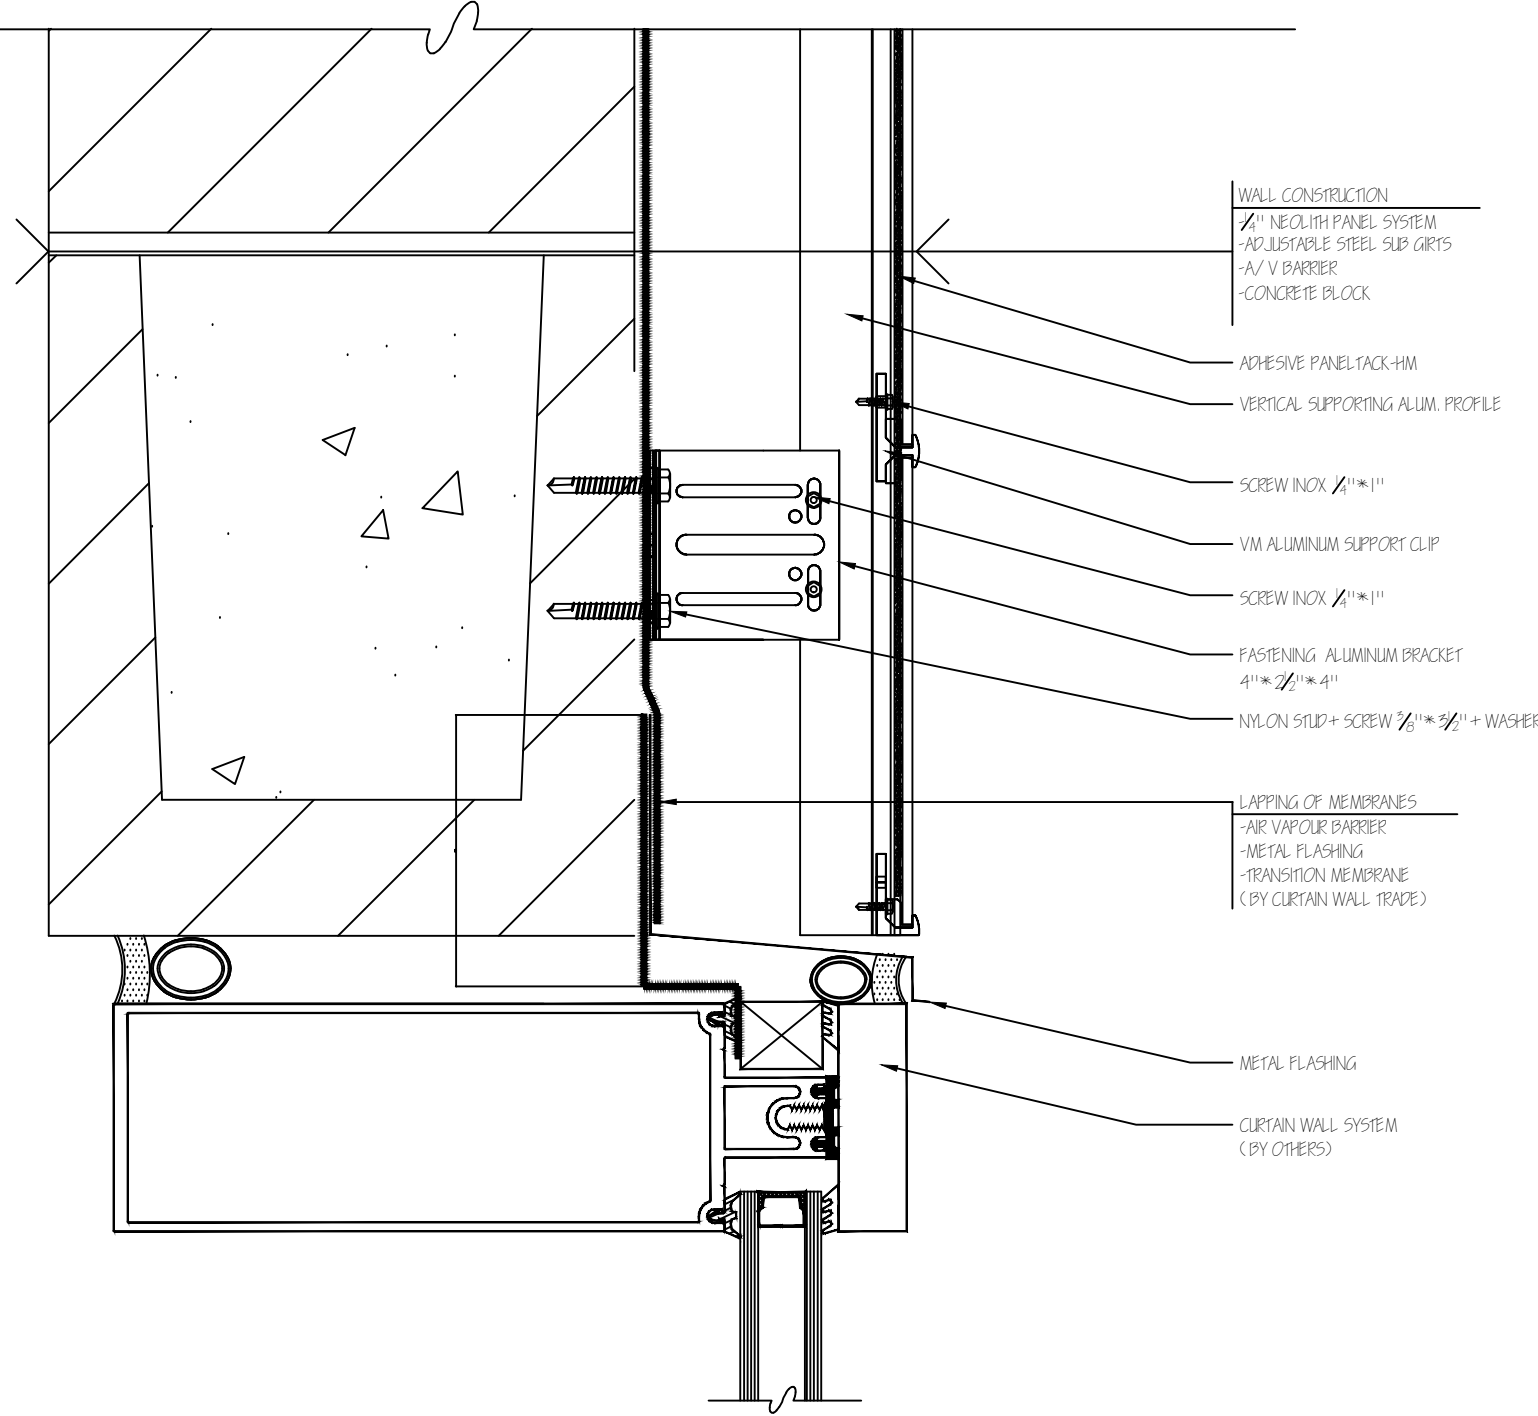

NOTE:

ALL RIGHTS ARE RESERVED. THIS DRAWING AND ALL INFORMATION CONTAINED HEREIN ARE THE PROPERTY OF THESIZE, AND CANNOT BE COPIED, REPRODUCED, UTILIZED OR MODIFIED IN WHOLE OR IN PART FOR PURPOSES OTHER THAN THOSE FOR WHICH THE DRAWING HAS BEEN ISSUED. FAILURE TO COMPLY WITH THE ABOVE WILL RESULT IN TAKING LEGAL ACTION TO PROTECT THE RIGHTS OF CONSOLIDATED CONSULTANTS.

IT IS FORBIDDEN TO USE THE CAD FILES TO CHANGE OR / AND MODIFY THE DESIGN WITHOUT WRITTEN APPROVAL FROM THESIZE.

TODOS LOS DERECHOS RESERVADOS. LA PRESENTE INFORMACIÓN TÉCNICA EXPUESTA ES PROPIEDAD DE THESIZE, NO PUDIENDO SER COPIADA, REPRODUCIDA, UTILIZADA O MODIFICADA EN PARTE O EN SU TOTALIDAD SIN SU CONSENTIMIENTO. EN CASO DE PRODURSE SE PODRÁN LLEVAR A CABO LAS PERTINENTES ACTUACIONES LEGALES.

QUEDA PROHIBIDO EL USO DEL ARCHIVO AUTOCAD PARA CAMBIAR O MODIFICAR EL DIBUJO SIN EL CONSENTIMIENTO ESCRITO POR PARTE DE THESIZE.

PROJECT

VM System Details


DRAWIN NAME

Concrete lintel
Section Detail

ESCALE: 3" = 1'-0"

DRAWIN NUMBER

002

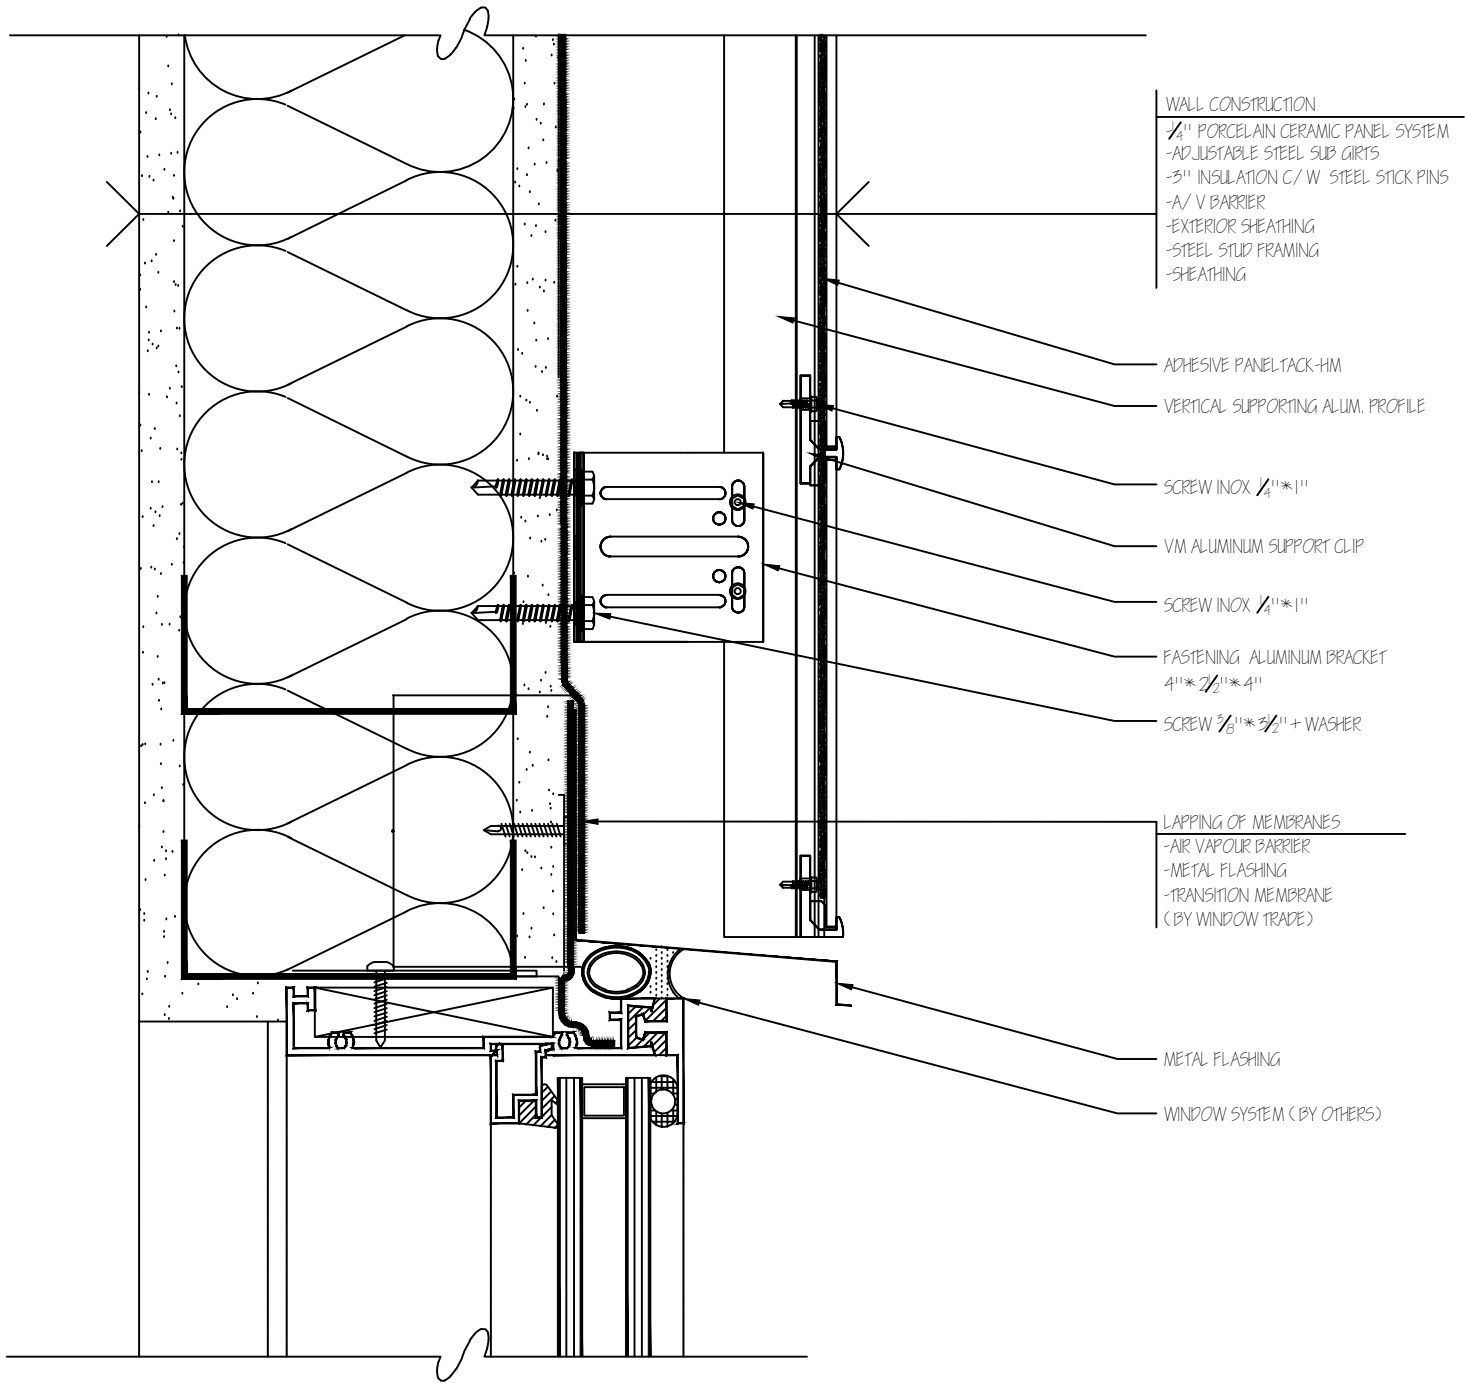

skyline

NEOLITH

NEOLITH by The Size

P.I. Camí Fondo, Supoi 8, C/ Dels Ibers 31
12550 Almasora, (Castellon) SPAIN
T. +34 673 426 684

NOTE:

ALL RIGHTS ARE RESERVED. THIS DRAWING AND ALL INFORMATION CONTAINED HEREIN ARE THE PROPERTY OF THESIZE, AND CANNOT BE COPIED, REPRODUCED, UTILIZED OR MODIFIED IN WHOLE OR IN PART FOR PURPOSES OTHER THAN THOSE FOR WHICH THE DRAWING HAS BEEN ISSUED. FAILURE TO COMPLY WITH THE ABOVE WILL RESULT IN TAKING LEGAL ACTION TO PROTECT THE RIGHTS OF CONSOLIDATED CONSULTANTS.

IT IS FORBIDDEN TO USE THE CAD FILES TO CHANGE OR / AND MODIFY THE DESIGN WITHOUT WRITTEN APPROVAL FROM THESIZE.

TODOS LOS DERECHOS RESERVADOS. LA PRESENTE INFORMACIÓN TÉCNICA EXPUESTA ES PROPIEDAD DE THESIZE, NO PUDIENDO SER COPIADA, REPRODUCIDA, UTILIZADA O MODIFICADA EN PARTE O EN SU TOTALIDAD SIN SU CONSENTIMIENTO. EN CASO DE PRODURSE SE PODRÁN LLEVAR A CABO LAS PERTINENTES ACTUACIONES LEGALES.

QUEDA PROHIBIDO EL USO DEL ARCHIVO AUTOCAD PARA CAMBIAR O MODIFICAR EL DIBUJO SIN EL CONSENTIMIENTO ESCRITO POR PARTE DE THESIZE.

PROJECT

VM System Details


DRAWIN NAME

Steel lintel Section
Detail


ESCALE: 3" = 1'-0"

DRAWIN NUMBER

003

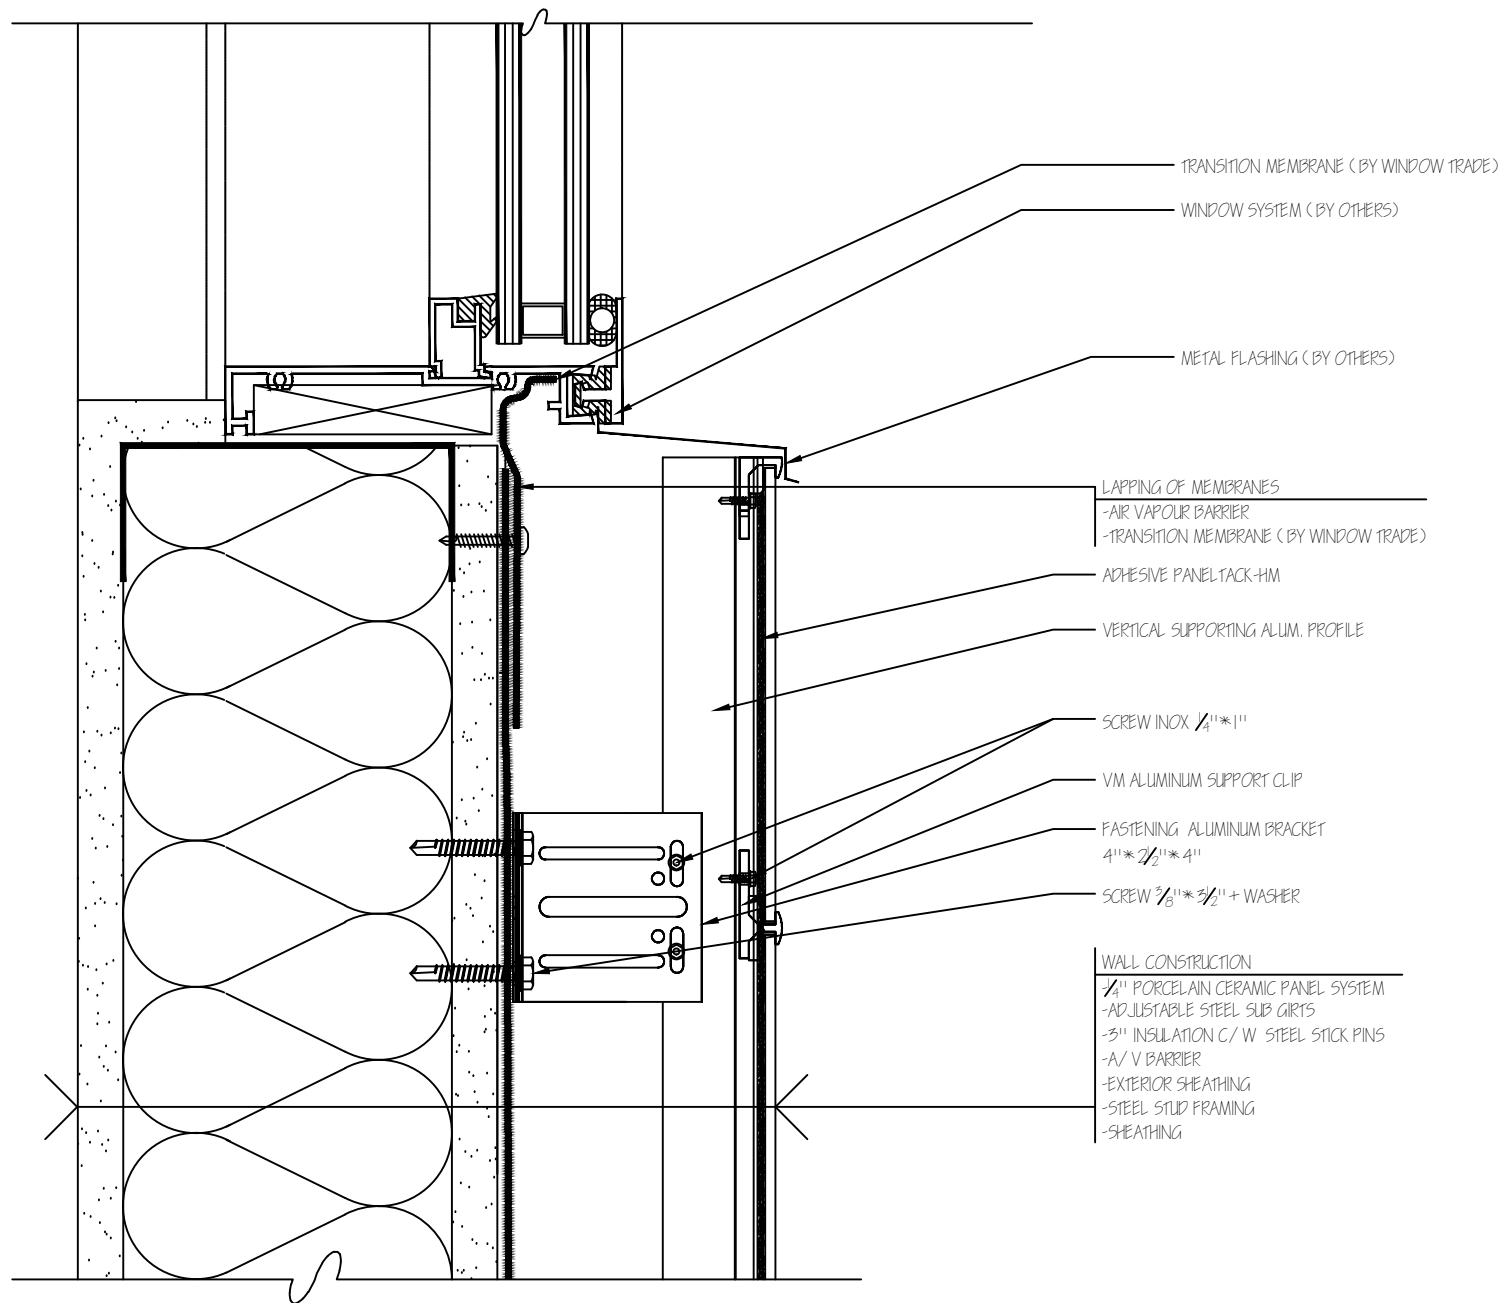

skyline	
NEOLITH	
NEOLITH by The Size	
P.I. Camí Fondo, Supoi 8, C/ Dels Ibers 31 12550 Almasora, (Castellon) SPAIN T. +34 673 426 684	
NOTE:	
ALL RIGHTS ARE RESERVED. THIS DRAWING AND ALL INFORMATION CONTAINED HEREIN ARE THE PROPERTY OF THESIZE, AND CANNOT BE COPIED, REPRODUCED, UTILIZED OR MODIFIED IN WHOLE OR IN PART FOR PURPOSES OTHER THAN THOSE FOR WHICH THE DRAWING HAS BEEN ISSUED. FAILURE TO COMPLY WITH THE ABOVE WILL RESULT IN TAKING LEGAL ACTION TO PROTECT THE RIGHTS OF CONSOLIDATED CONSULTANTS.	
IT IS FORBIDDEN TO USE THE CAD FILES TO CHANGE OR / AND MODIFY THE DESIGN WITHOUT WRITTEN APPROVAL FROM THESIZE.	
TODOS LOS DERECHOS RESERVADOS. LA PRESENTE INFORMACIÓN TÉCNICA EXPUESTA ES PROPIEDAD DE THESIZE, NO PUDIENDO SER COPIADA, REPRODUCIDA, UTILIZADA O MODIFICADA EN PARTE O EN SU TOTALIDAD SIN SU CONSENTIMIENTO. EN CASO DE PRODURSE SE PODRÁN LLEVAR A CABO LAS PERTINENTES ACTUACIONES LEGALES.	
QUEDA PROHIBIDO EL USO DEL ARCHIVO AUTOCAD PARA CAMBIAR O MODIFICAR EL DIBUJO SIN EL CONSENTIMIENTO ESCRITO POR PARTE DE THESIZE.	
PROJECT	
VM System Details	
DRAWIN NAME	
Sill Section Detail with metal flashing	
ESCALE:	3" = 1'-0"
DRAWIN NUMBER	
004	

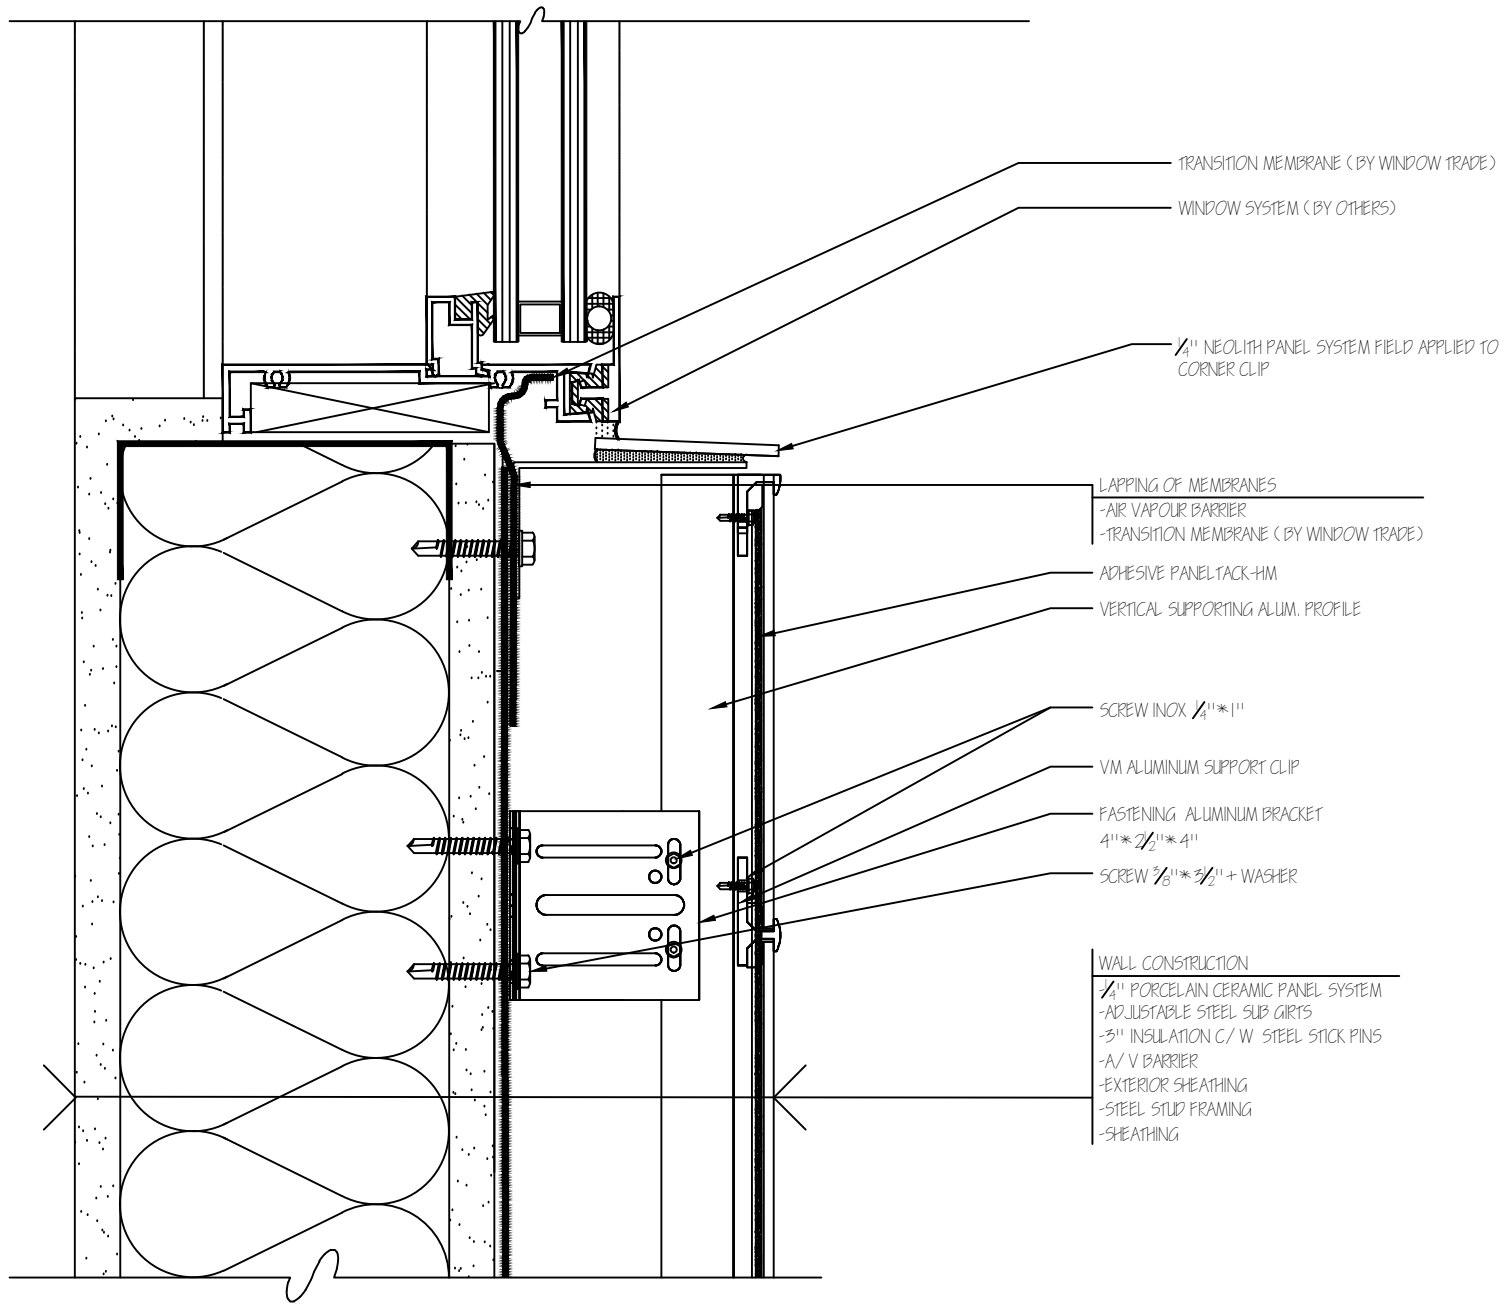

skyline

NEOLITH

NEOLITH by The Size

P.I. Camí Fondo, Supoi 8, C/ Dels Ibers 31
12550 Almasora, (Castellon) SPAIN
T. +34 673 426 684

NOTE:

ALL RIGHTS ARE RESERVED. THIS DRAWING AND ALL INFORMATION CONTAINED HEREIN ARE THE PROPERTY OF THESIZE, AND CANNOT BE COPIED, REPRODUCED, UTILIZED OR MODIFIED IN WHOLE OR IN PART FOR PURPOSES OTHER THAN THOSE FOR WHICH THE DRAWING HAS BEEN ISSUED. FAILURE TO COMPLY WITH THE ABOVE WILL RESULT IN TAKING LEGAL ACTION TO PROTECT THE RIGHTS OF CONSOLIDATED CONSULTANTS.

IT IS FORBIDDEN TO USE THE CAD FILES TO CHANGE OR / AND MODIFY THE DESIGN WITHOUT WRITTEN APPROVAL FROM THESIZE.

TODOS LOS DERECHOS RESERVADOS. LA PRESENTE INFORMACIÓN TÉCNICA EXPUESTA ES PROPIEDAD DE THESIZE, NO PUDIENDO SER COPIADA, REPRODUCIDA, UTILIZADA O MODIFICADA EN PARTE O EN SU TOTALIDAD SIN SU CONSENTIMIENTO. EN CASO DE PRODURSE SE PODRÁN LLEVAR A CABO LAS PERTINENTES ACTUACIONES LEGALES.

QUEDA PROHIBIDO EL USO DEL ARCHIVO AUTOCAD PARA CAMBIAR O MODIFICAR EL DIBUJO SIN EL CONSENTIMIENTO ESCRITO POR PARTE DE THESIZE.

PROJECT

VM System Details


DRAWIN NAME

Sill Section Detail
with Neolith


ESCALE: 3" = 1'-0"

DRAWIN NUMBER

005

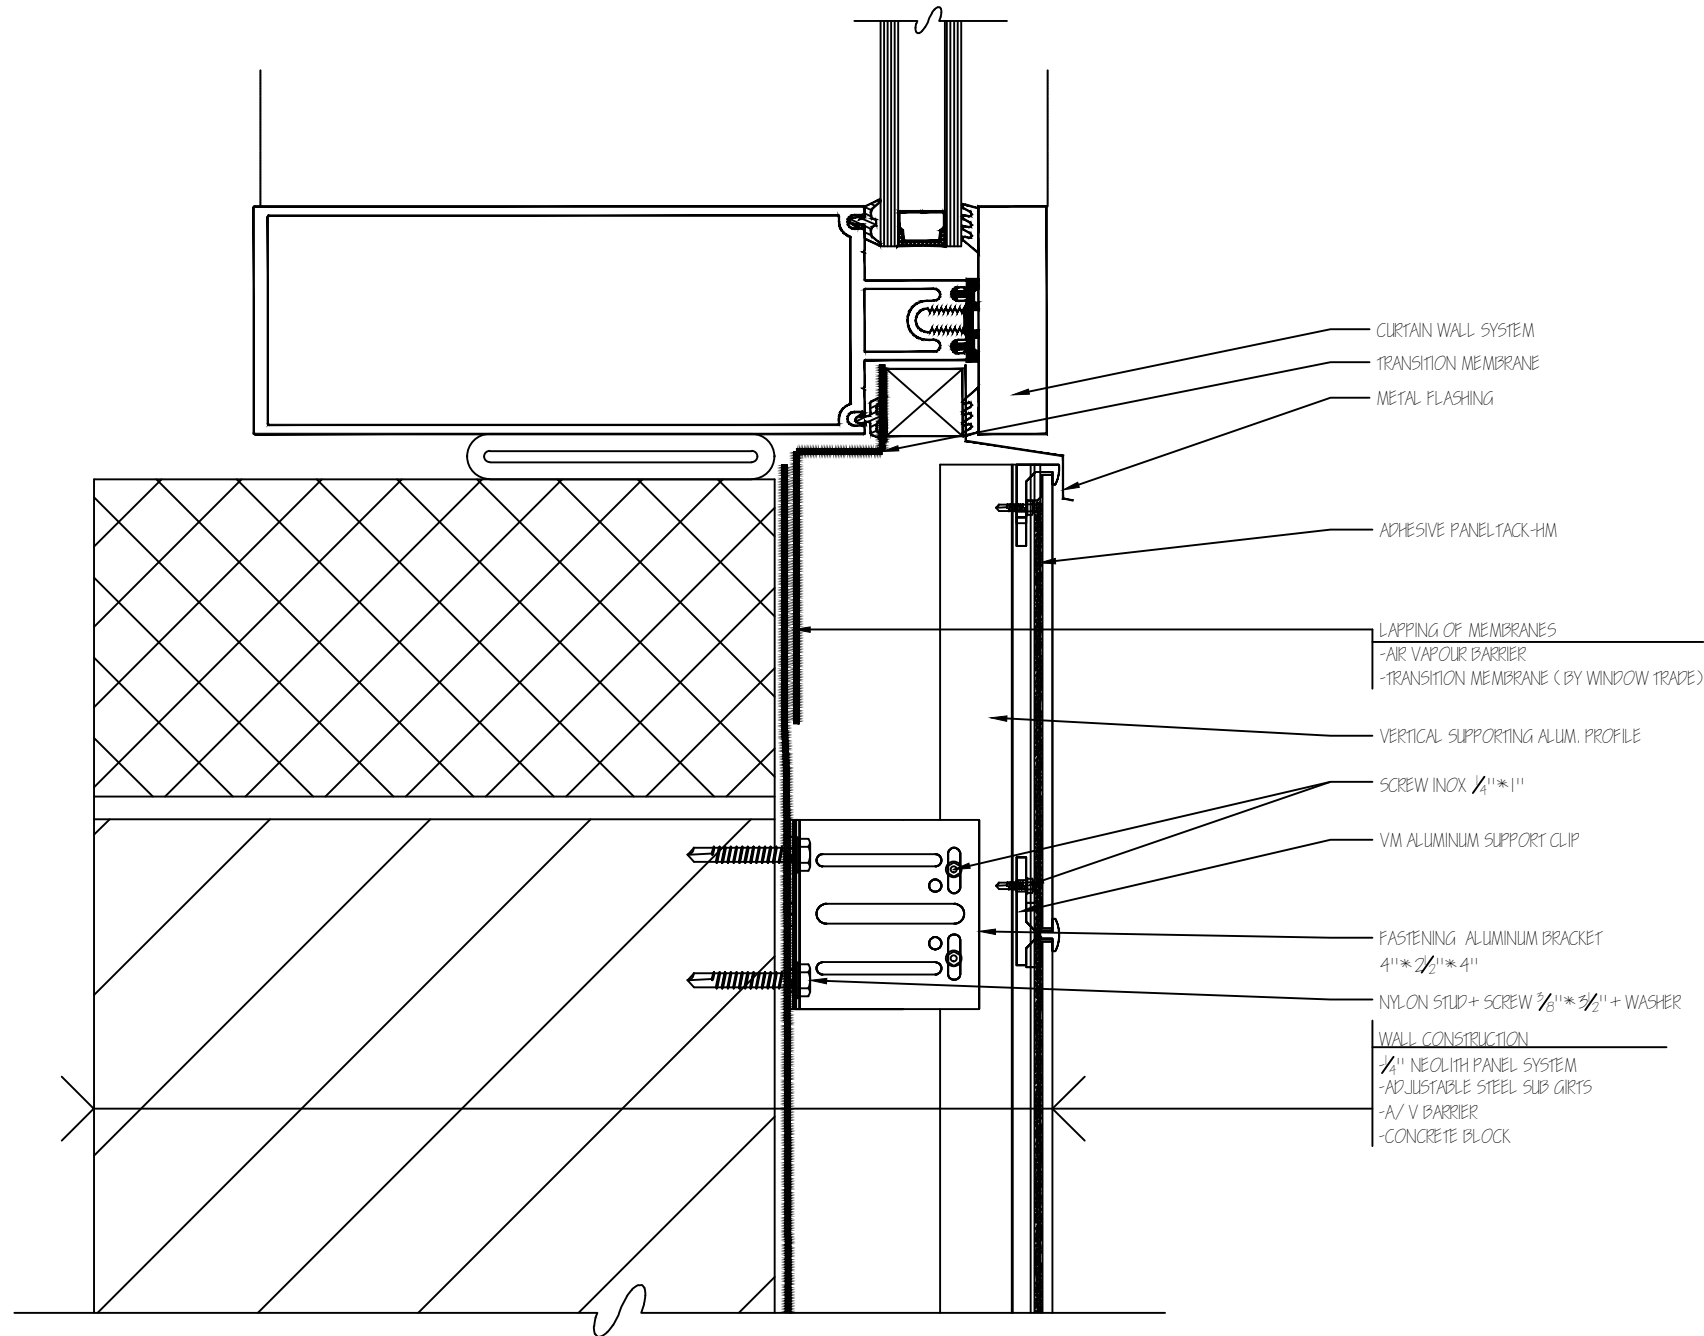

skyline	
NEOLITH	
NEOLITH by The Size	
P.I. Camí Fondo, Supoi 8, C/ Dels Ibers 31 12550 Almasora, (Castellon) SPAIN T. +34 673 426 684	
NOTE:	
ALL RIGHTS ARE RESERVED. THIS DRAWING AND ALL INFORMATION CONTAINED HEREIN ARE THE PROPERTY OF THESIZE, AND CANNOT BE COPIED, REPRODUCED, UTILIZED OR MODIFIED IN WHOLE OR IN PART FOR PURPOSES OTHER THAN THOSE FOR WHICH THE DRAWING HAS BEEN ISSUED. FAILURE TO COMPLY WITH THE ABOVE WILL RESULT IN TAKING LEGAL ACTION TO PROTECT THE RIGHTS OF CONSOLIDATED CONSULTANTS. IT IS FORBIDDEN TO USE THE CAD FILES TO CHANGE OR / AND MODIFY THE DESIGN WITHOUT WRITTEN APPROVAL FROM THESIZE. TODOS LOS DERECHOS RESERVADOS. LA PRESENTE INFORMACIÓN TÉCNICA EXPUESTA ES PROPIEDAD DE THESIZE, NO PUDIENDO SER COPIADA, REPRODUCIDA, UTILIZADA O MODIFICADA EN PARTE O EN SU TOTALIDAD SIN SU CONSENTIMIENTO. EN CASO DE PRODURSE SE PODRÁN LLEVAR A CABO LAS PERTINENTES ACTUACIONES LEGALES. QUEDA PROHIBIDO EL USO DEL ARCHIVO AUTOCAD PARA CAMBIAR O MODIFICAR EL DIBUJO SIN EL CONSENTIMIENTO ESCRITO POR PARTE DE THESIZE.	
PROJECT	
VM System Details	
DRAWIN NAME	
Curtain Wall Sill Section Detail	
ESCALE:	3" = 1'-0"
DRAWIN NUMBER	
006	

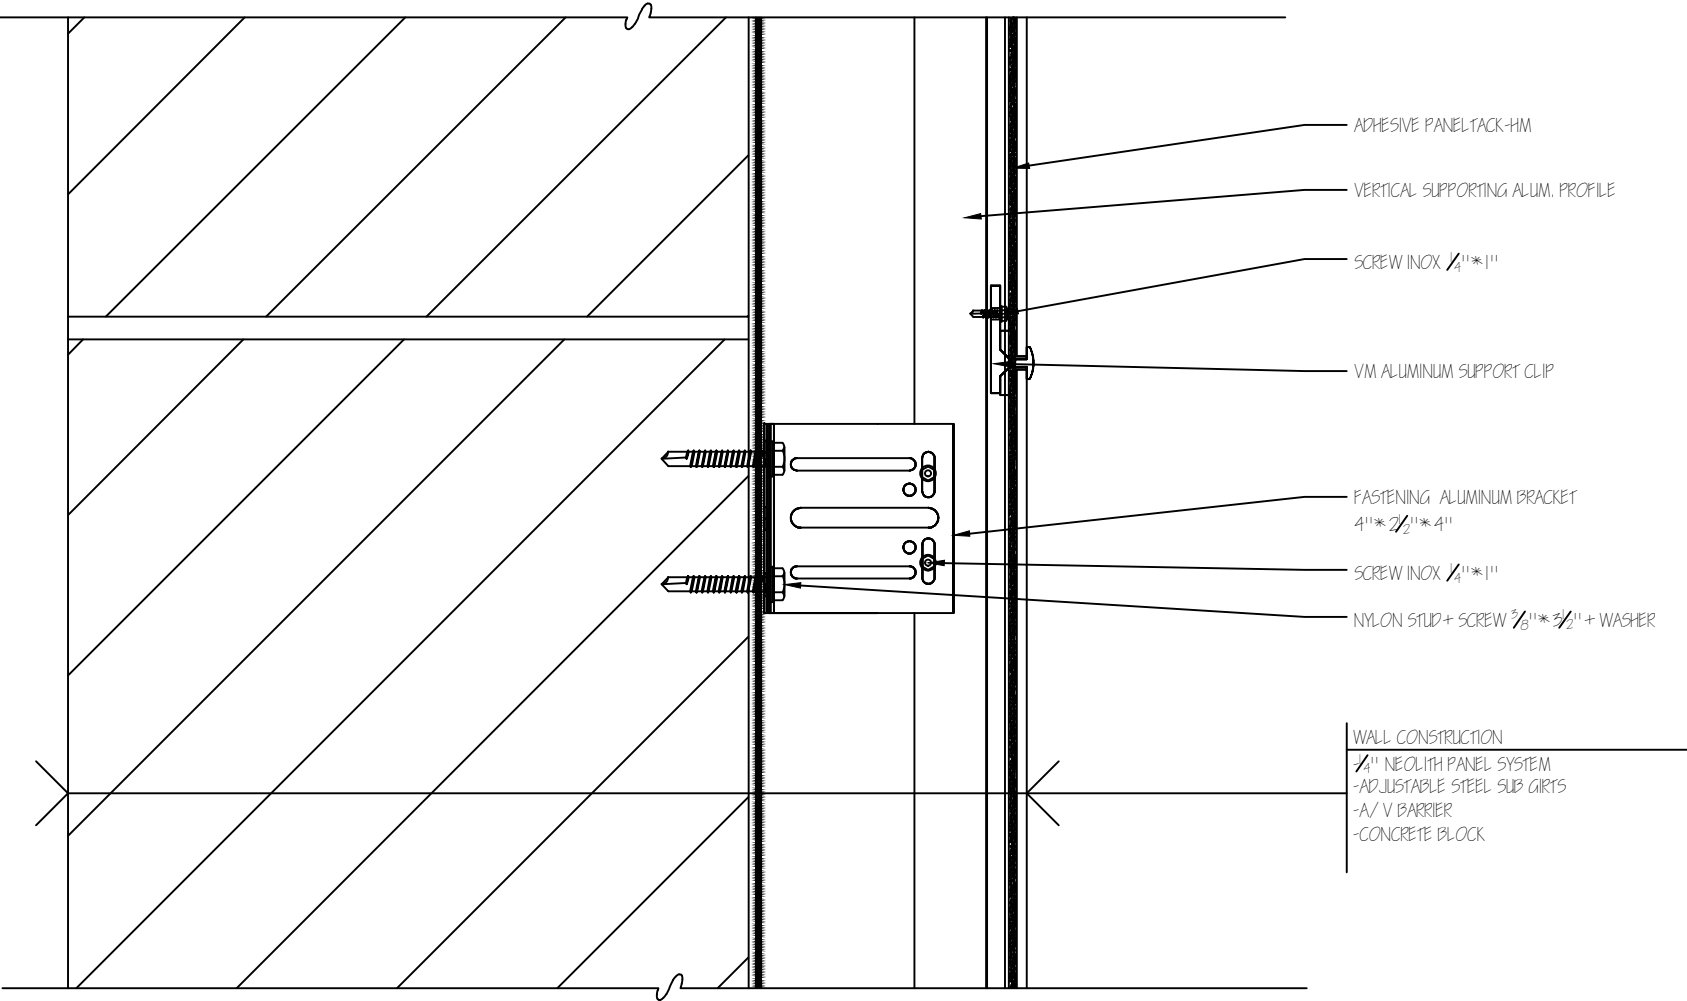

skyline

NEOLITH

NEOLITH by The Size

P.I. Camí Fondo, Supoi 8, C/ Dels Ibers 31
12550 Almasora, (Castellon) SPAIN
T. +34 673 426 684

NOTE:

ALL RIGHTS ARE RESERVED. THIS DRAWING AND ALL INFORMATION CONTAINED HEREIN ARE THE PROPERTY OF THESIZE, AND CANNOT BE COPIED, REPRODUCED, UTILIZED OR MODIFIED IN WHOLE OR IN PART FOR PURPOSES OTHER THAN THOSE FOR WHICH THE DRAWING HAS BEEN ISSUED. FAILURE TO COMPLY WITH THE ABOVE WILL RESULT IN TAKING LEGAL ACTION TO PROTECT THE RIGHTS OF CONSOLIDATED CONSULTANTS.

IT IS FORBIDDEN TO USE THE CAD FILES TO CHANGE OR / AND MODIFY THE DESIGN WITHOUT WRITTEN APPROVAL FROM THESIZE.

TODOS LOS DERECHOS RESERVADOS. LA PRESENTE INFORMACIÓN TÉCNICA EXPUESTA ES PROPIEDAD DE THESIZE, NO PUDIENDO SER COPIADA, REPRODUCIDA, UTILIZADA O MODIFICADA EN PARTE O EN SU TOTALIDAD SIN SU CONSENTIMIENTO. EN CASO DE PRODURSE SE PODRÁN LLEVAR A CABO LAS PERTINENTES ACTUACIONES LEGALES.

QUEDA PROHIBIDO EL USO DEL ARCHIVO AUTOCAD PARA CAMBIAR O MODIFICAR EL DIBUJO SIN EL CONSENTIMIENTO ESCRITO POR PARTE DE THESIZE.

PROJECT

VM System Details

DRAWIN NAME

Vertical Section
Detail

ESCALE: 3" = 1'-0"

DRAWIN NUMBER

007

NOTE:

ALL RIGHTS ARE RESERVED. THIS DRAWING AND ALL INFORMATION CONTAINED HEREIN ARE THE PROPERTY OF THESIZE, AND CANNOT BE COPIED, REPRODUCED, UTILIZED OR MODIFIED IN WHOLE OR IN PART FOR PURPOSES OTHER THAN THOSE FOR WHICH THE DRAWING HAS BEEN ISSUED. FAILURE TO COMPLY WITH THE ABOVE WILL RESULT IN TAKING LEGAL ACTION TO PROTECT THE RIGHTS OF CONSOLIDATED CONSULTANTS.

IT IS FORBIDDEN TO USE THE CAD FILES TO CHANGE OR / AND MODIFY THE DESIGN WITHOUT WRITTEN APPROVAL FROM THESIZE.

TODOS LOS DERECHOS RESERVADOS. LA PRESENTE INFORMACIÓN TÉCNICA EXPUESTA ES PROPIEDAD DE THESIZE, NO PUDIENDO SER COPIADA, REPRODUCIDA, UTILIZADA O MODIFICADA EN PARTE O EN SU TOTALIDAD SIN SU CONSENTIMIENTO. EN CASO DE PRODURSE SE PODRÁN LLEVAR A CABO LAS PERTINENTES ACTUACIONES LEGALES.

QUEDA PROHIBIDO EL USO DEL ARCHIVO AUTOCAD PARA CAMBIAR O MODIFICAR EL DIBUJO SIN EL CONSENTIMIENTO ESCRITO POR PARTE DE THESIZE.

PROJECT

VM System Details


DRAWIN NAME

Base of Wall Section
Detail

ESCALE: 3" = 1'-0"

DRAWIN NUMBER

008

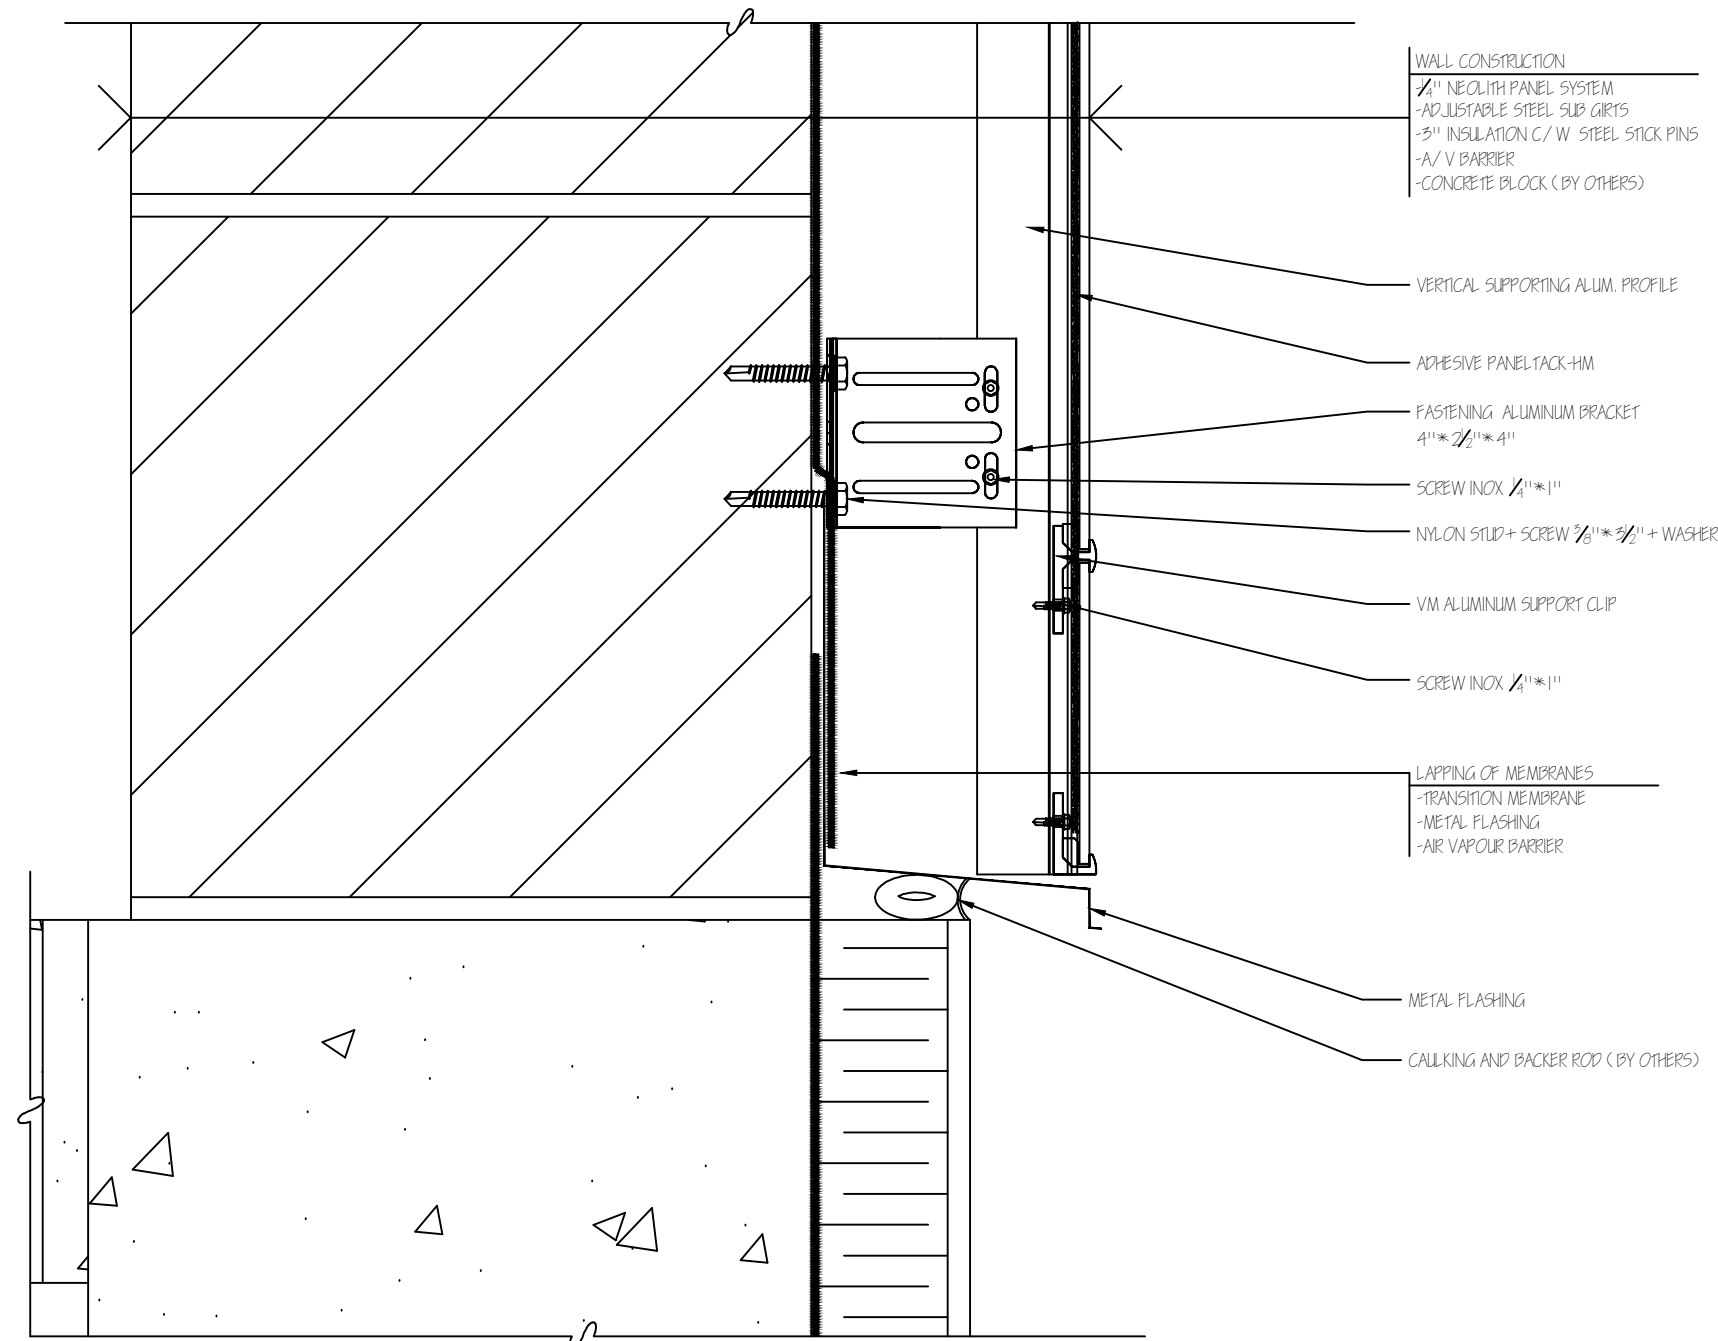

NOTE:

ALL RIGHTS ARE RESERVED. THIS DRAWING AND ALL INFORMATION CONTAINED HEREIN ARE THE PROPERTY OF THESIZE, AND CANNOT BE COPIED, REPRODUCED, UTILIZED OR MODIFIED IN WHOLE OR IN PART FOR PURPOSES OTHER THAN THOSE FOR WHICH THE DRAWING HAS BEEN ISSUED. FAILURE TO COMPLY WITH THE ABOVE WILL RESULT IN TAKING LEGAL ACTION TO PROTECT THE RIGHTS OF CONSOLIDATED CONSULTANTS.

IT IS FORBIDDEN TO USE THE CAD FILES TO CHANGE OR / AND MODIFY THE DESIGN WITHOUT WRITTEN APPROVAL FROM THESIZE.

TODOS LOS DERECHOS RESERVADOS. LA PRESENTE INFORMACIÓN TÉCNICA EXPUESTA ES PROPIEDAD DE THESIZE, NO PUDIENDO SER COPIADA, REPRODUCIDA, UTILIZADA O MODIFICADA EN PARTE O EN SU TOTALIDAD SIN SU CONSENTIMIENTO. EN CASO DE PRODURSE SE PODRÁN LLEVAR A CABO LAS PERTINENTES ACTUACIONES LEGALES.

QUEDA PROHIBIDO EL USO DEL ARCHIVO AUTOCAD PARA CAMBIAR O MODIFICAR EL DIBUJO SIN EL CONSENTIMIENTO ESCRITO POR PARTE DE THESIZE.

PROJECT

VM System Details


DRAWIN NAME


Jamb Section Detail

ESCALE:3" = 1'-0"

DRAWIN NUMBER

009

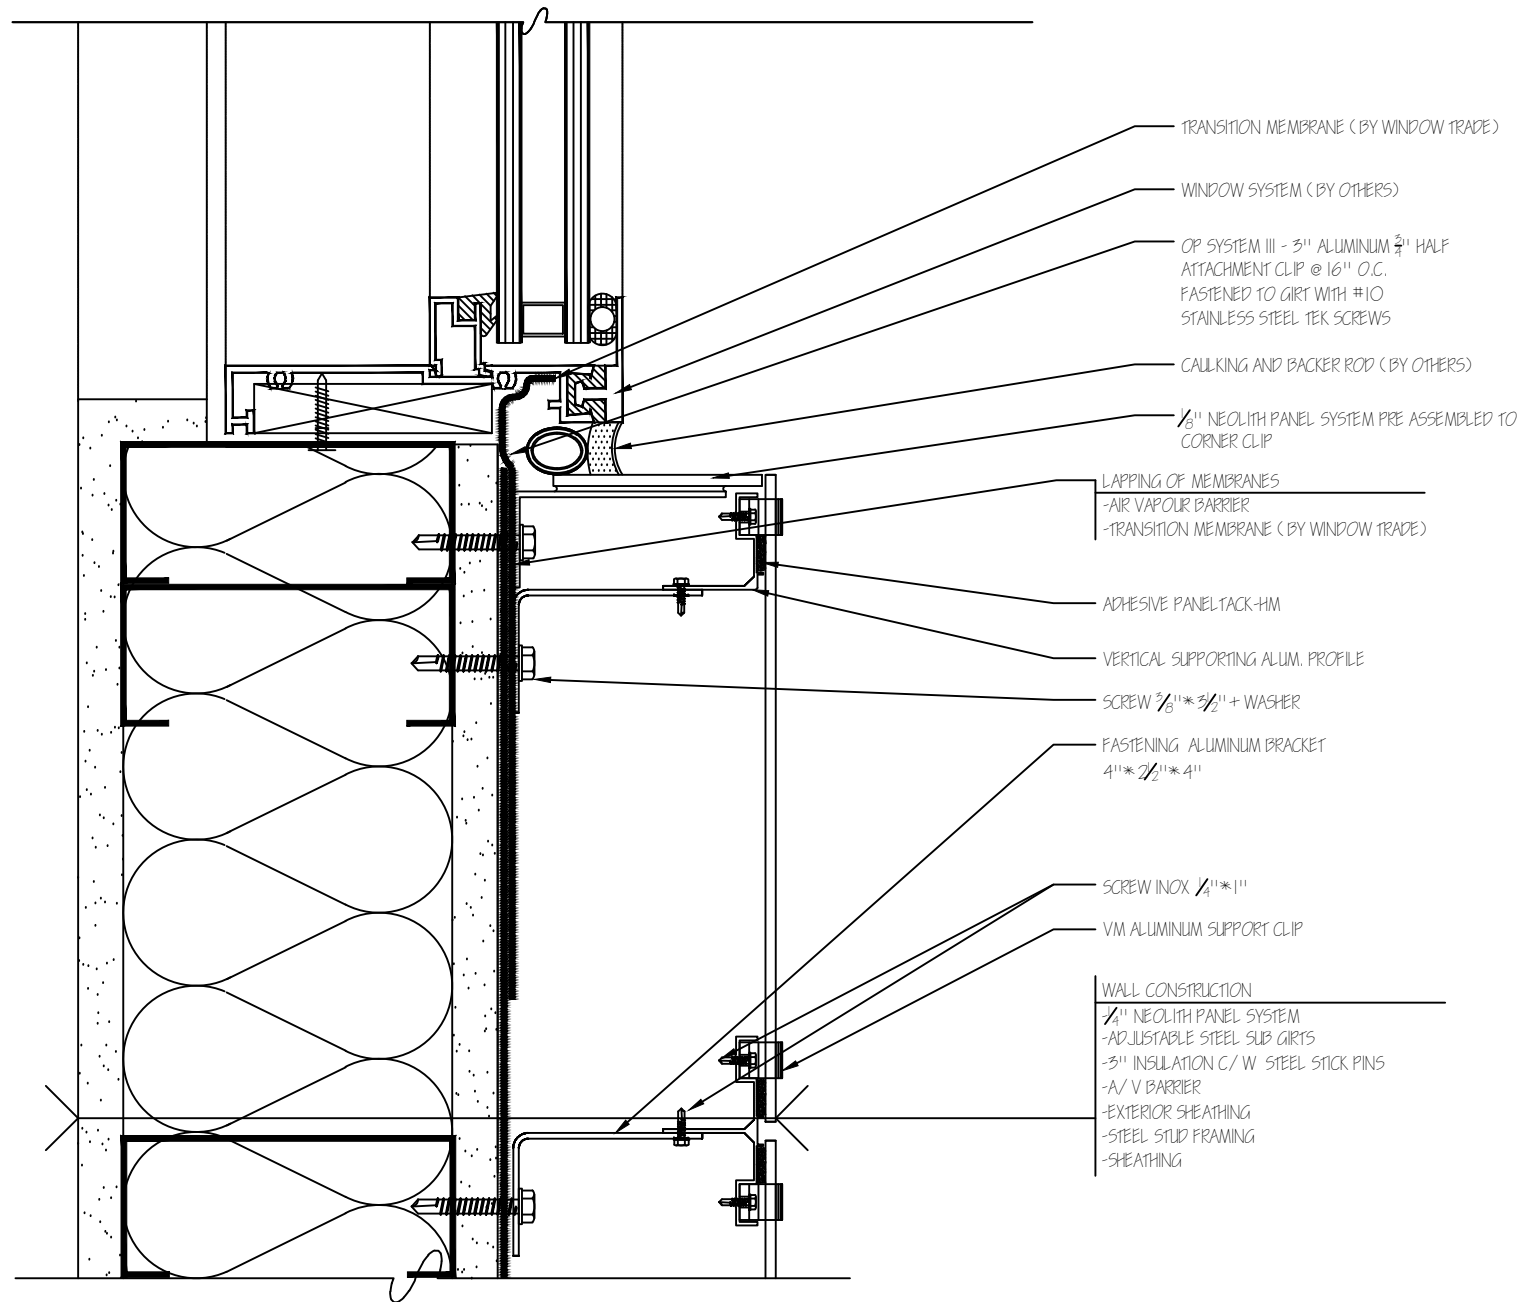

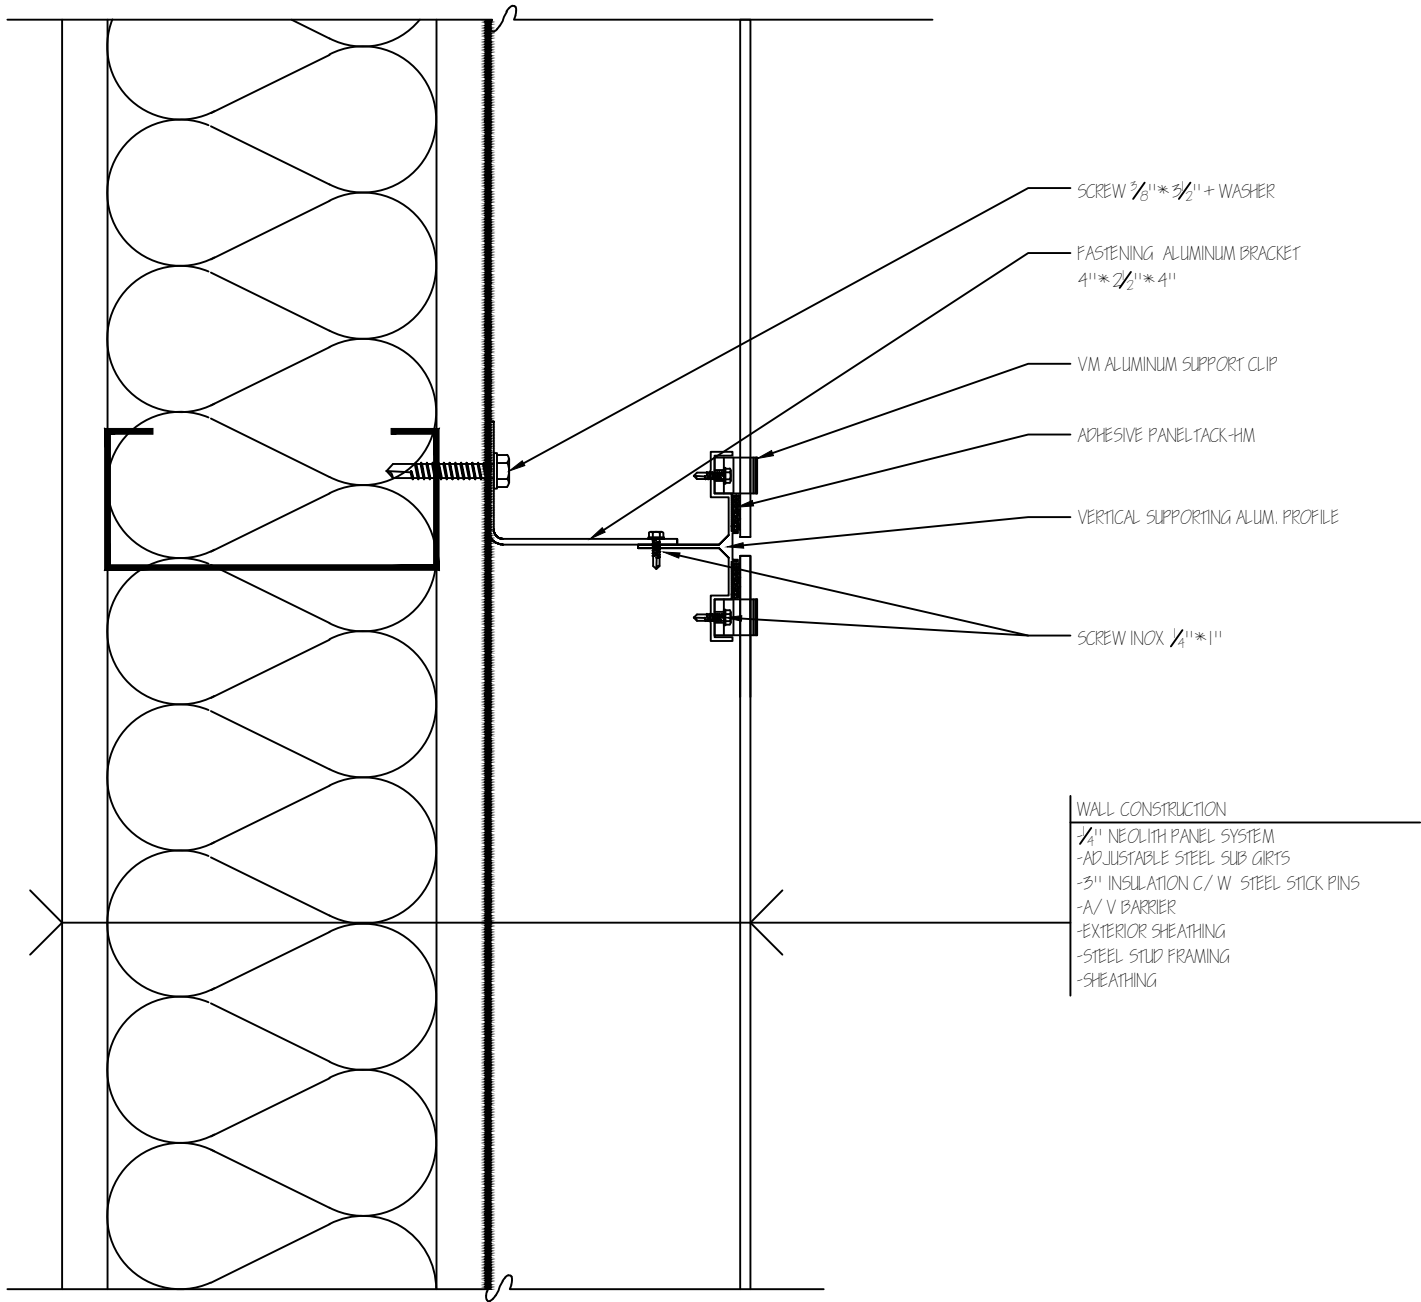

NOTE:

ALL RIGHTS ARE RESERVED. THIS DRAWING AND ALL INFORMATION CONTAINED HEREIN ARE THE PROPERTY OF THESIZE, AND CANNOT BE COPIED, REPRODUCED, UTILIZED OR MODIFIED IN WHOLE OR IN PART FOR PURPOSES OTHER THAN THOSE FOR WHICH THE DRAWING HAS BEEN ISSUED. FAILURE TO COMPLY WITH THE ABOVE WILL RESULT IN TAKING LEGAL ACTION TO PROTECT THE RIGHTS OF CONSOLIDATED CONSULTANTS.

IT IS FORBIDDEN TO USE THE CAD FILES TO CHANGE OR / AND MODIFY THE DESIGN WITHOUT WRITTEN APPROVAL FROM THESIZE.

TODOS LOS DERECHOS RESERVADOS. LA PRESENTE INFORMACIÓN TÉCNICA EXPUESTA ES PROPIEDAD DE THESIZE, NO PUDIENDO SER COPIADA, REPRODUCIDA, UTILIZADA O MODIFICADA EN PARTE O EN SU TOTALIDAD SIN SU CONSENTIMIENTO. EN CASO DE PRODURSE SE PODRÁN LLEVAR A CABO LAS PERTINENTES ACTUACIONES LEGALES.

QUEDA PROHIBIDO EL USO DEL ARCHIVO AUTOCAD PARA CAMBIAR O MODIFICAR EL DIBUJO SIN EL CONSENTIMIENTO ESCRITO POR PARTE DE THESIZE.

PROJECT

VM System Details


DRAWIN NAME

Horizontal Section
Detail

ESCALE: 3" = 1'-0"

DRAWIN NUMBER

010

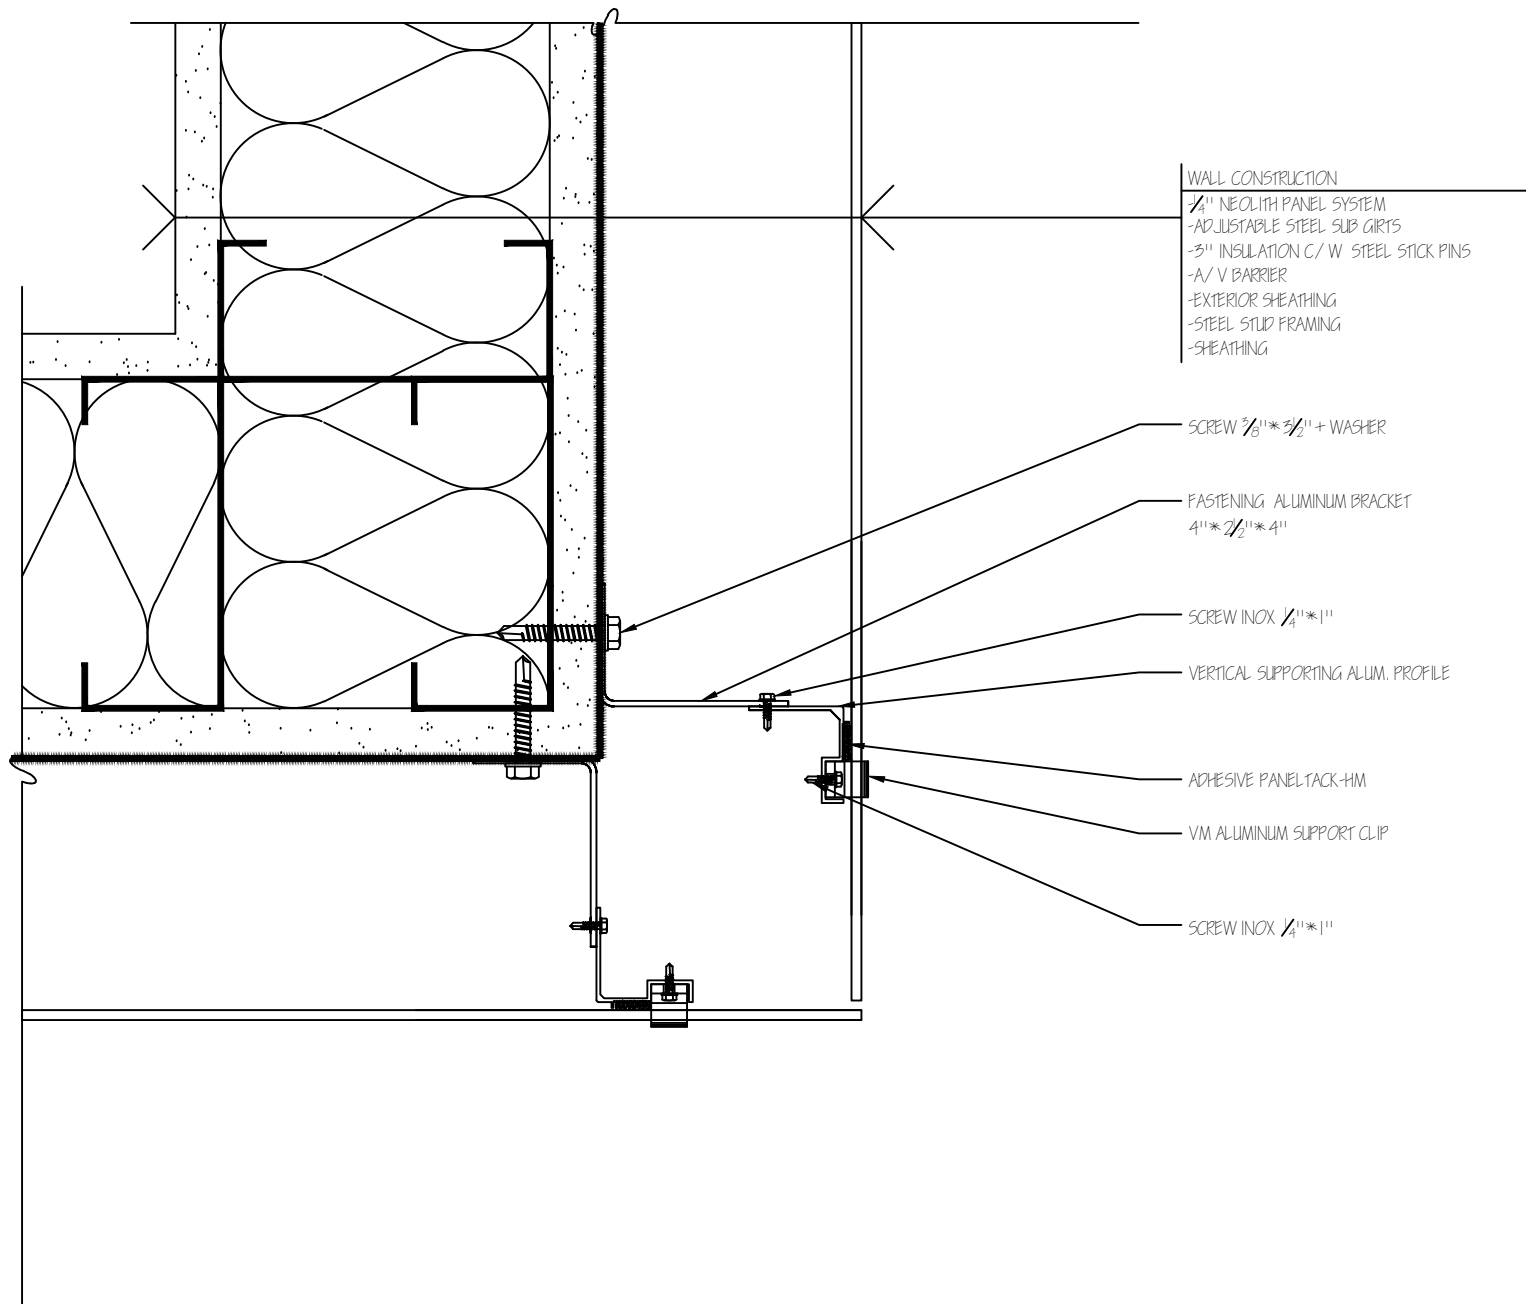

skyline

NEOLITH

NEOLITH by The Size

P.I. Camí Fondo, Supoi 8, C/ Dels Ibers 31
12550 Almasora, (Castellon) SPAIN
T. +34 673 426 684

NOTE:

ALL RIGHTS ARE RESERVED. THIS DRAWING AND ALL INFORMATION CONTAINED HEREIN ARE THE PROPERTY OF THESIZE, AND CANNOT BE COPIED, REPRODUCED, UTILIZED OR MODIFIED IN WHOLE OR IN PART FOR PURPOSES OTHER THAN THOSE FOR WHICH THE DRAWING HAS BEEN ISSUED. FAILURE TO COMPLY WITH THE ABOVE WILL RESULT IN TAKING LEGAL ACTION TO PROTECT THE RIGHTS OF CONSOLIDATED CONSULTANTS.

IT IS FORBIDDEN TO USE THE CAD FILES TO CHANGE OR / AND MODIFY THE DESIGN WITHOUT WRITTEN APPROVAL FROM THESIZE.

TODOS LOS DERECHOS RESERVADOS. LA PRESENTE INFORMACIÓN TÉCNICA EXPUESTA ES PROPIEDAD DE THESIZE, NO PUDIENDO SER COPIADA, REPRODUCIDA, UTILIZADA O MODIFICADA EN PARTE O EN SU TOTALIDAD SIN SU CONSENTIMIENTO. EN CASO DE PRODURSE SE PODRÁN LLEVAR A CABO LAS PERTINENTES ACTUACIONES LEGALES.

QUEDA PROHIBIDO EL USO DEL ARCHIVO AUTOCAD PARA CAMBIAR O MODIFICAR EL DIBUJO SIN EL CONSENTIMIENTO ESCRITO POR PARTE DE THESIZE.

PROJECT

VM System Details


DRAWIN NAME

Outside Corner
Detail

ESCALE: 3" = 1'-0"

DRAWIN NUMBER

011

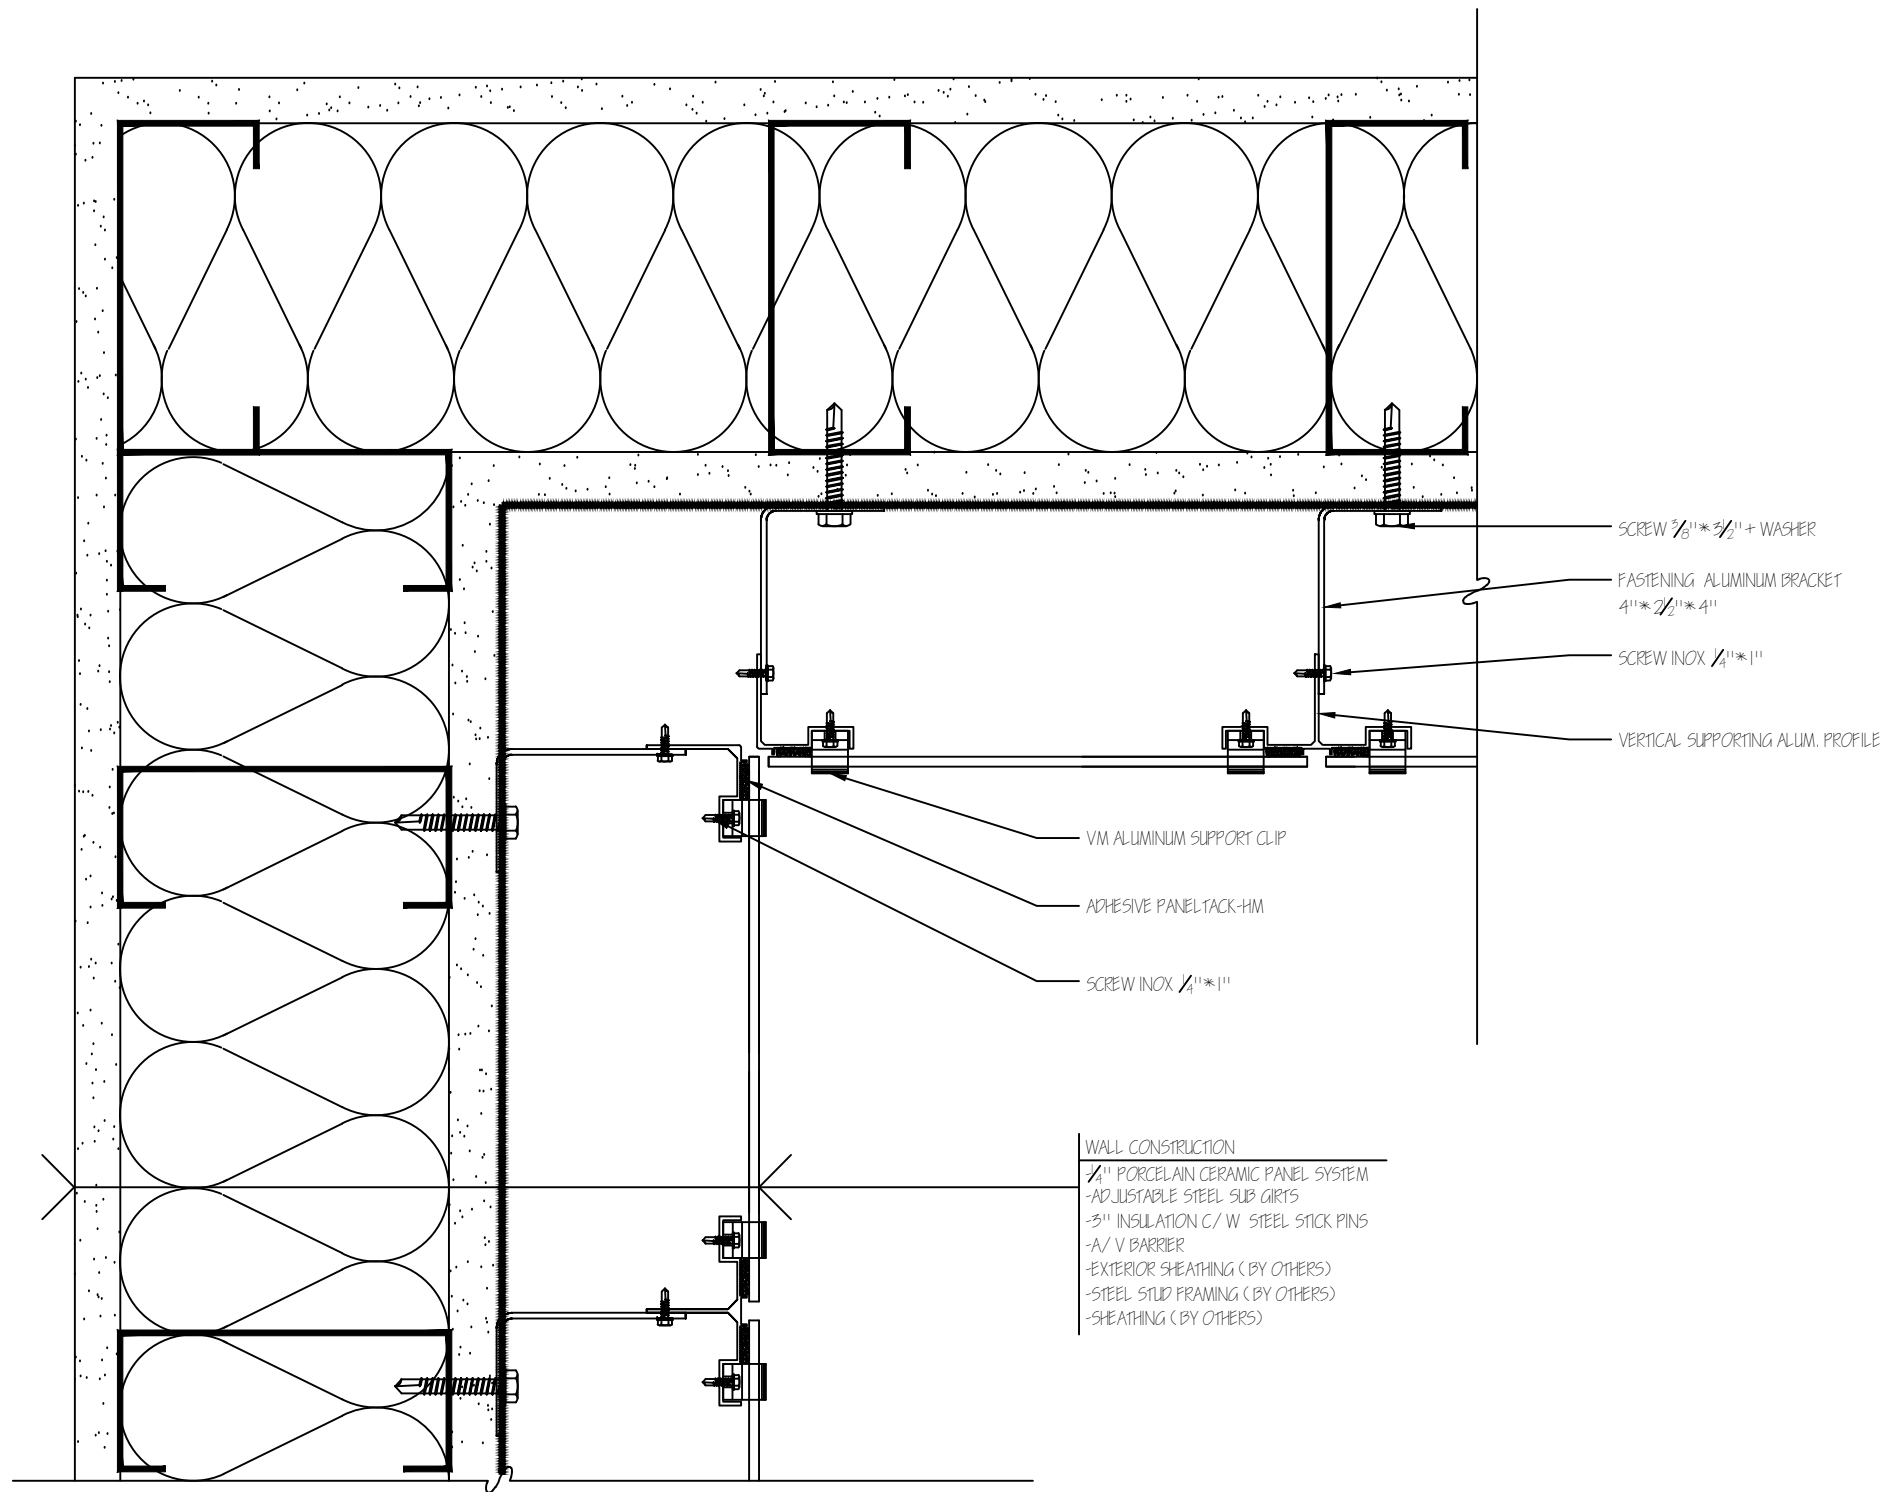

skyline	
NEOLITH	
NEOLITH by The Size	
P.I. Camí Fondo, Supoi 8, C/ Dels Ibers 31 12550 Almasora, (Castellon) SPAIN T. +34 673 426 684	
NOTE:	
ALL RIGHTS ARE RESERVED. THIS DRAWING AND ALL INFORMATION CONTAINED HEREIN ARE THE PROPERTY OF THESIZE, AND CANNOT BE COPIED, REPRODUCED, UTILIZED OR MODIFIED IN WHOLE OR IN PART FOR PURPOSES OTHER THAN THOSE FOR WHICH THE DRAWING HAS BEEN ISSUED. FAILURE TO COMPLY WITH THE ABOVE WILL RESULT IN TAKING LEGAL ACTION TO PROTECT THE RIGHTS OF CONSOLIDATED CONSULTANTS. IT IS FORBIDDEN TO USE THE CAD FILES TO CHANGE OR / AND MODIFY THE DESIGN WITHOUT WRITTEN APPROVAL FROM THESIZE. TODOS LOS DERECHOS RESERVADOS. LA PRESENTE INFORMACIÓN TÉCNICA EXPUESTA ES PROPIEDAD DE THESIZE, NO PUDIENDO SER COPIADA, REPRODUCIDA, UTILIZADA O MODIFICADA EN PARTE O EN SU TOTALIDAD SIN SU CONSENTIMIENTO. EN CASO DE PRODURSE SE PODRÁN LLEVAR A CABO LAS PERTINENTES ACTUACIONES LEGALES. QUEDA PROHIBIDO EL USO DEL ARCHIVO AUTOCAD PARA CAMBIAR O MODIFICAR EL DIBUJO SIN EL CONSENTIMIENTO ESCRITO POR PARTE DE THESIZE.	
PROJECT	
VM System Details	
DRAWIN NAME	
Inside Corner Detail	
ESCALE:	3" = 1'-0"
DRAWIN NUMBER	
012	